



① 1" - 1.5" PVC CONDUIT FOR SOLAR READY TO ATTIC. CAP OFF END IN ATTIC.

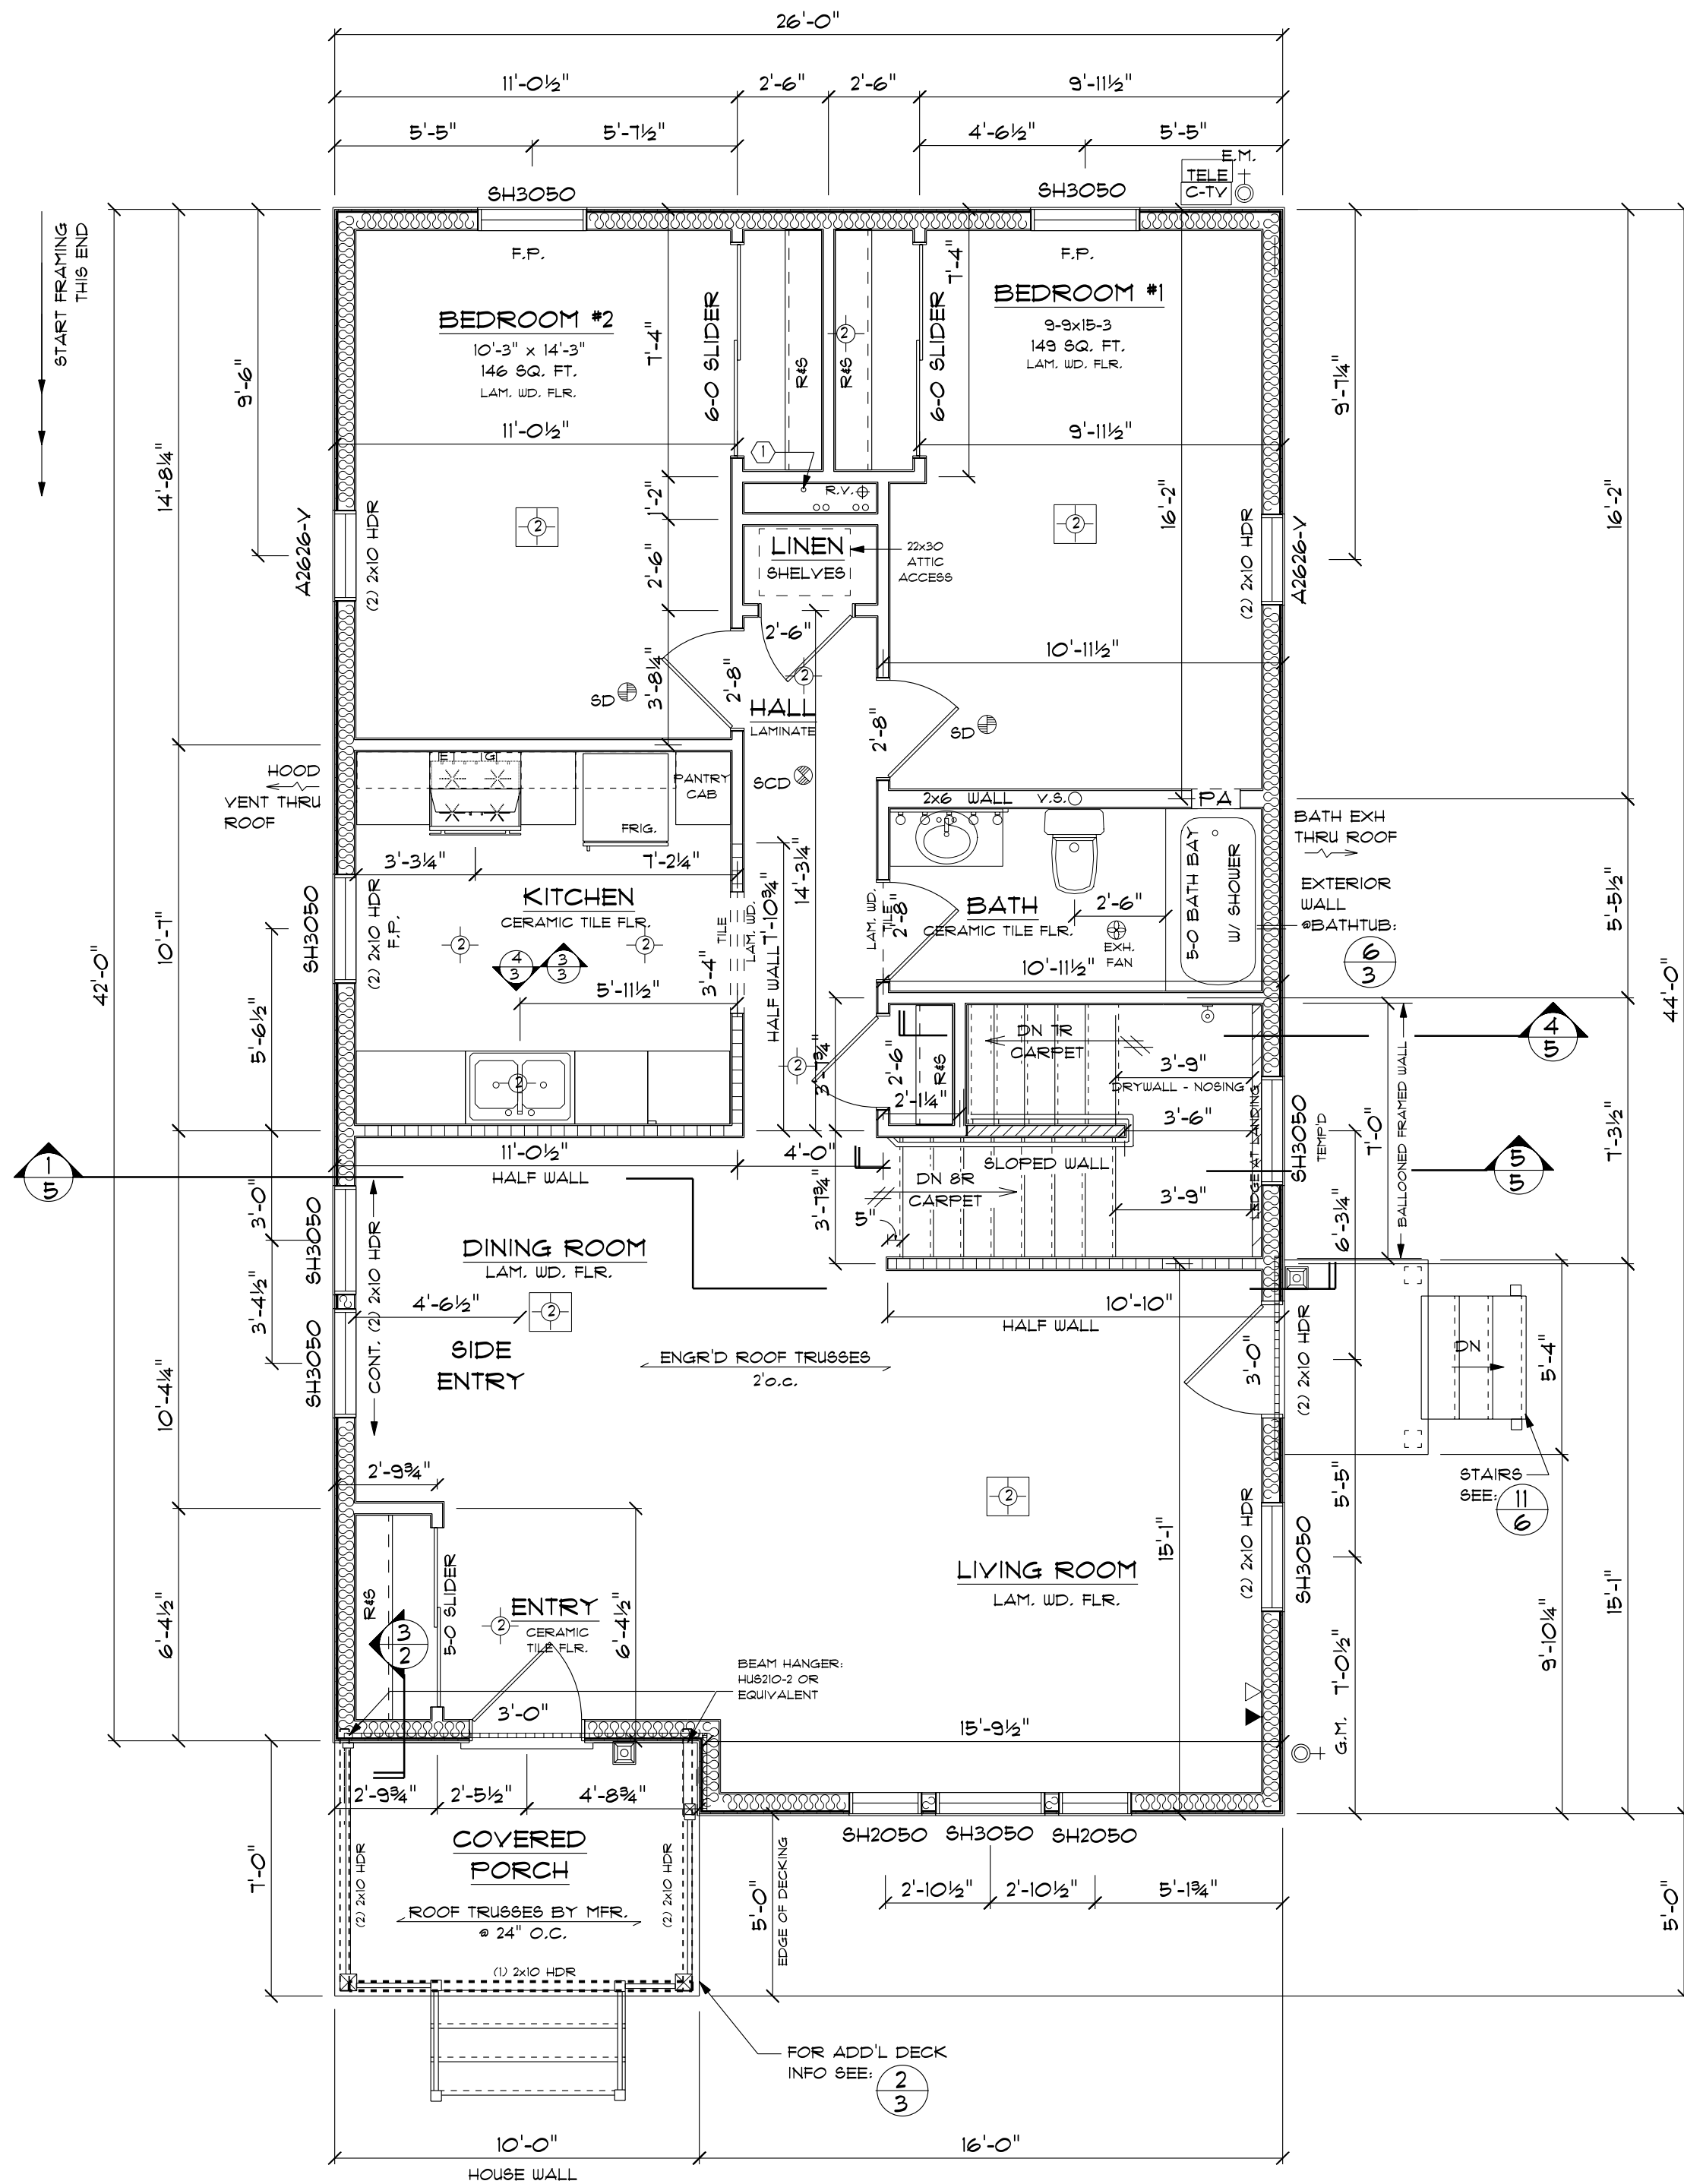


WINDOW HEADERS:
 (1) 2x10 W/
 4" RIGID FOAM
 SEE DETAIL 2/5
 TYP. UNLESS NOTED.


① FIRST FLOOR PLAN
 3/4" = 1'-0"

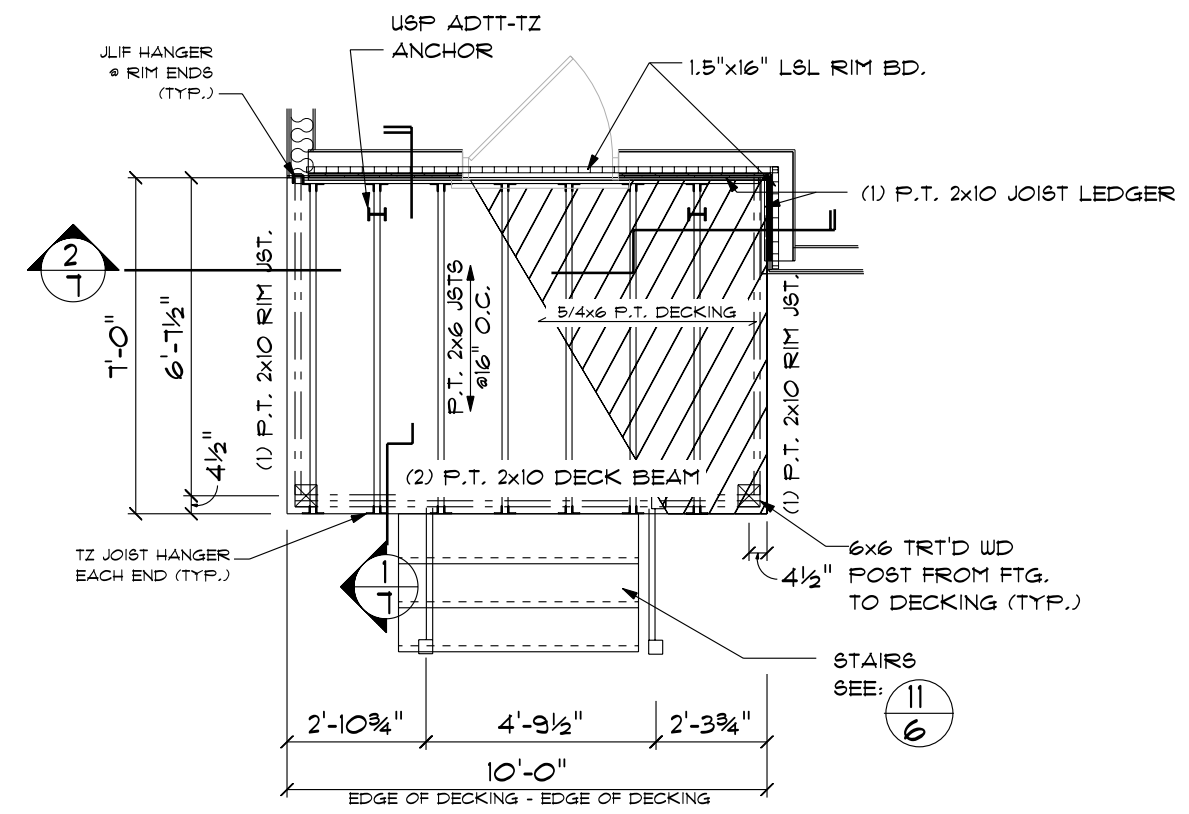


② FRONT PORCH PLAN
 1/4" = 1'-0"

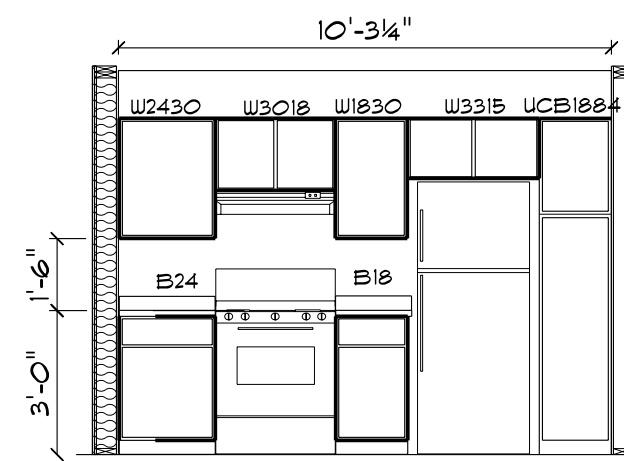


③ CABINET ELEVATION
 1/4" = 1'-0"

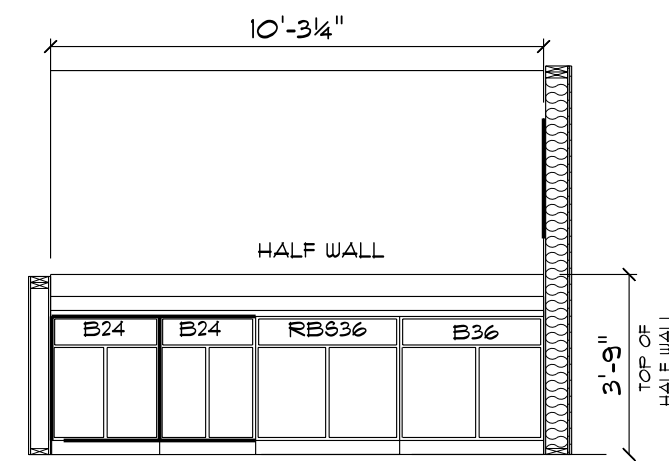

④ CABINET ELEVATION
 1/4" = 1'-0"

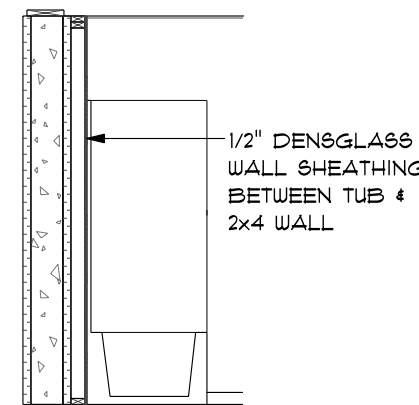

⑤ BASEMENT BATHTUB
 3/4" = 1'-0"

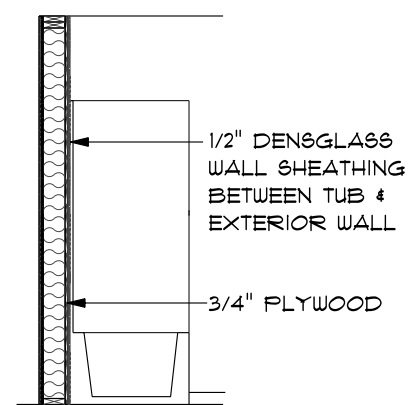

⑥ BATHTUB DETAIL
 3/4" = 1'-0"

FIRST FLOOR OPENING SCHEDULE

OPENING SCHEDULE								
PRODUCT CODE	TYPE	HINGE DIRECTION	R.O. SIZE	COUNT	F.P. - FALL PREVENTION DEVICE	EGRESS	COLOR	COMMENTS
100A2626-V	AWING	VENTING	R.O. 2'-6" x 2'-6"	2	-	NO	WHITE	*100 SERIES
1008H2050	SINGLE HUNG	N	R.O. 2'-0" x 5'-0"	2	-	NO	WHITE	*100 SERIES
1008H3050	SINGLE HUNG	N	R.O. 3'-0" x 5'-0"	1	3	YES	WHITE	*100 SERIES
1008H3050 TEMP'D	SINGLE HUNG	N	R.O. 3'-0" x 5'-0"	1	-	YES	WHITE	*100 SERIES
3-0 ENTRY DOOR 2x6 LH	DOOR	L	R.O. 3'-2 1/2"	1	-	-	-	-
3-0 ENTRY DOOR 2x6 RH	DOOR	R	R.O. 3'-2 1/2"	1	-	-	-	-
2-6 INTERIOR DOOR LH FLUSH	DOOR	L	R.O. 2'-8"	1	-	-	-	-
2-6 INTERIOR DOOR RH FLUSH	DOOR	R	R.O. 2'-8"	1	-	-	-	-
2-8 INTERIOR DOOR LH FLUSH	DOOR	L	R.O. 2'-10"	1	-	-	-	-
2-8 INTERIOR DOOR RH FLUSH	DOOR	R	R.O. 2'-10"	2	-	-	-	-
5-0 BY PASS DOOR	SLIDING DOOR	NN	R.O. 4'-11"	1	-	-	-	-
6-0 BY PASS DOOR	SLIDING DOOR	NN	R.O. 5'-11"	2	-	-	-	-

REVISIONS:

DATE	REVISION

DRAWN BY: M. RICE

DATE: 10-2-23

PLOT DATE: 11/3/2023

CHECKED BY: M. STEINER

SINGLE FAMILY DWELLING SITE: xxxx
 MODEL: 2TR4-2
 243 W. PANTHER DR.
 ELLSWORTH, WI 54011

FIRST FLOOR PLAN

749 RYAN DR.
 HUDSON, WI 54016
 OFFICE: 715-350-8575
 INFO@SCVHABITAT.ORG



REVISIONS:

DATE	REVISION

DRAWN BY: M. RICE

DATE: 10-2-23

PLOT DATE: 11/3/2023


CHECKED BY: M. STEINER

SINGLE FAMILY DWELLING SITE: xxxx

MODEL: 2TR4-2
243 W. PANTHER DR.
ELLSWORTH, WI 54011


EXTERIOR ELEVATIONS

749 RYAN DR.
HUDSON, WI 54016
OFFICE: 715-350-8575
INFO@SCVHABITAT.ORG

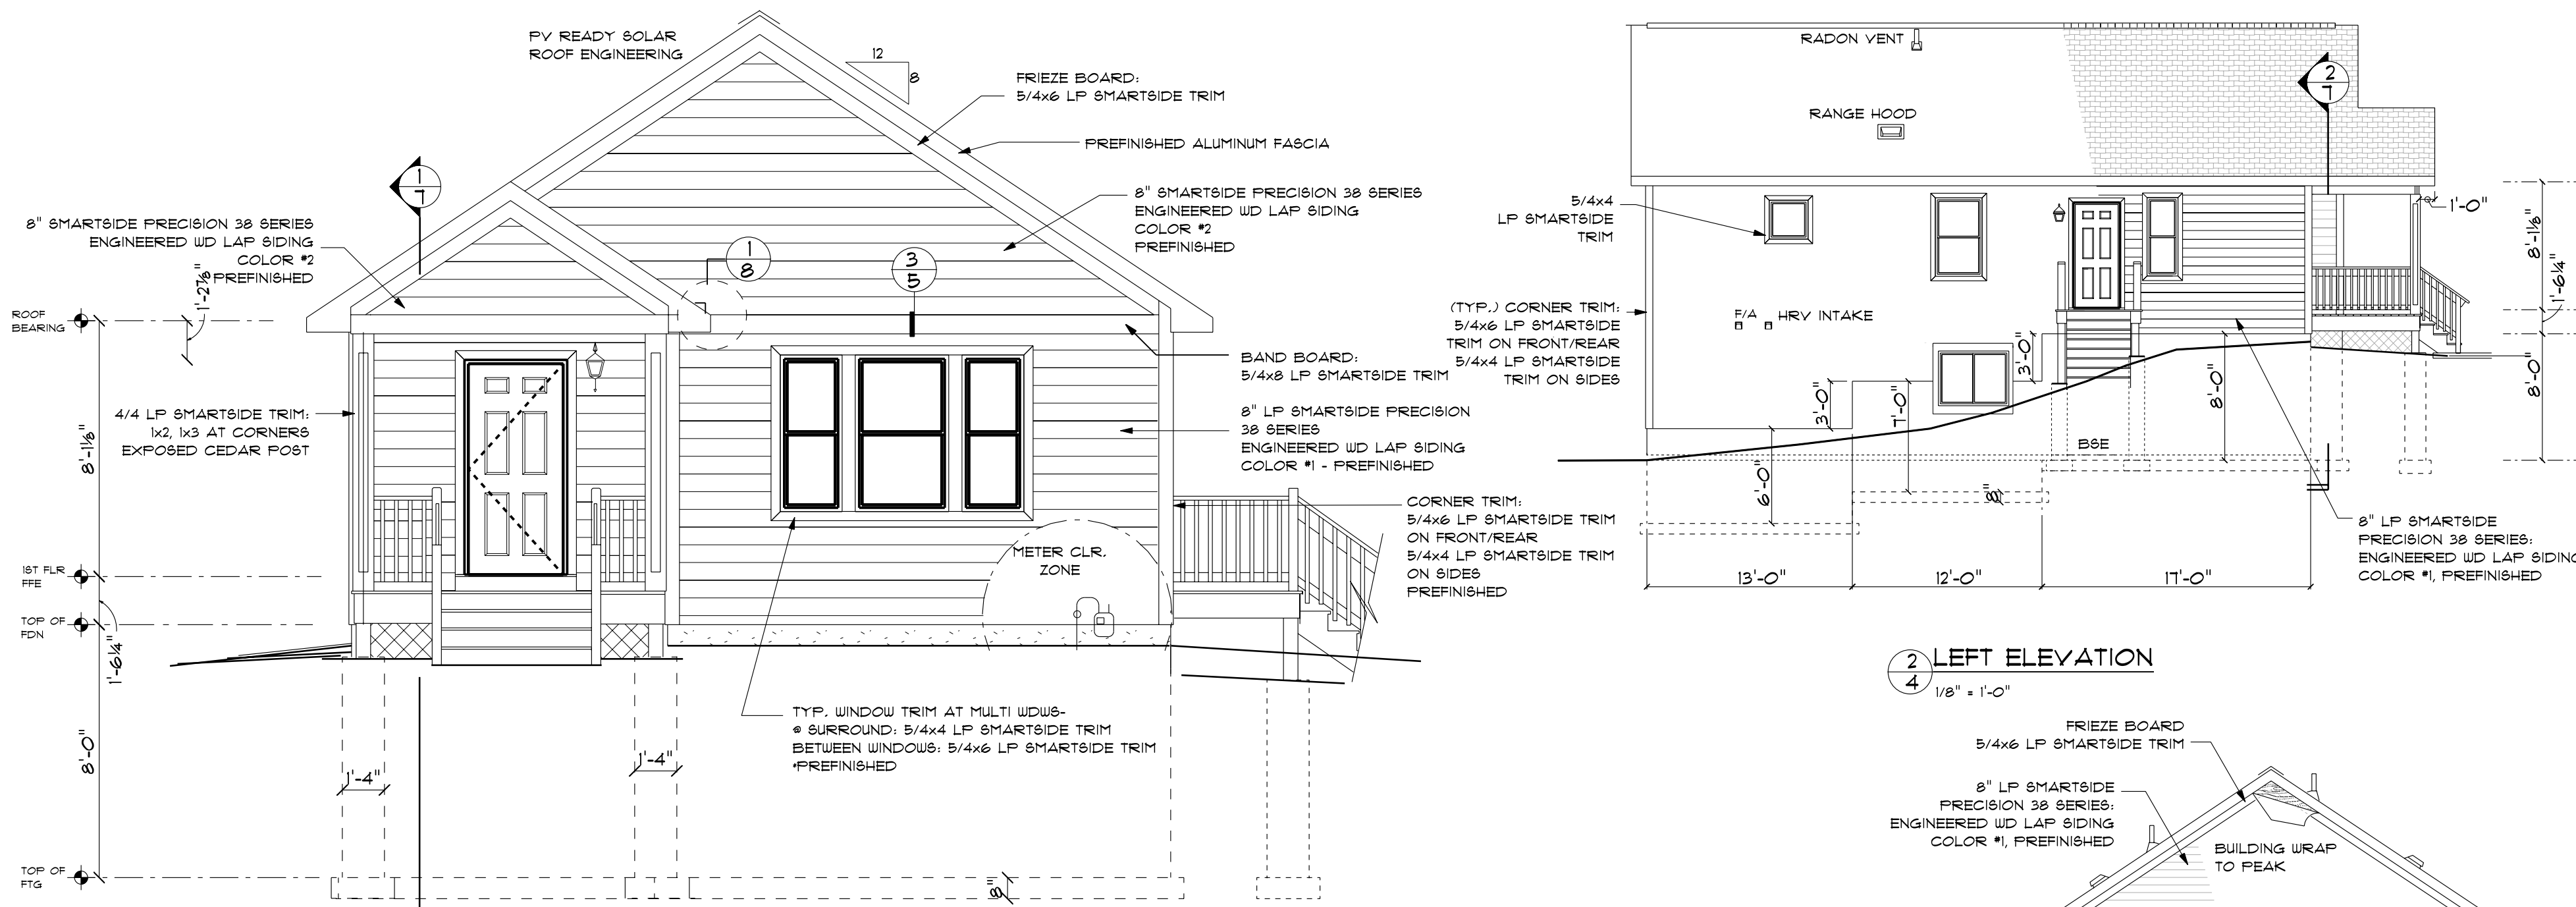


1
4 FRONT ELEVATION
1/4" = 1'-0"

2
4 LEFT ELEVATION
1/8" = 1'-0"

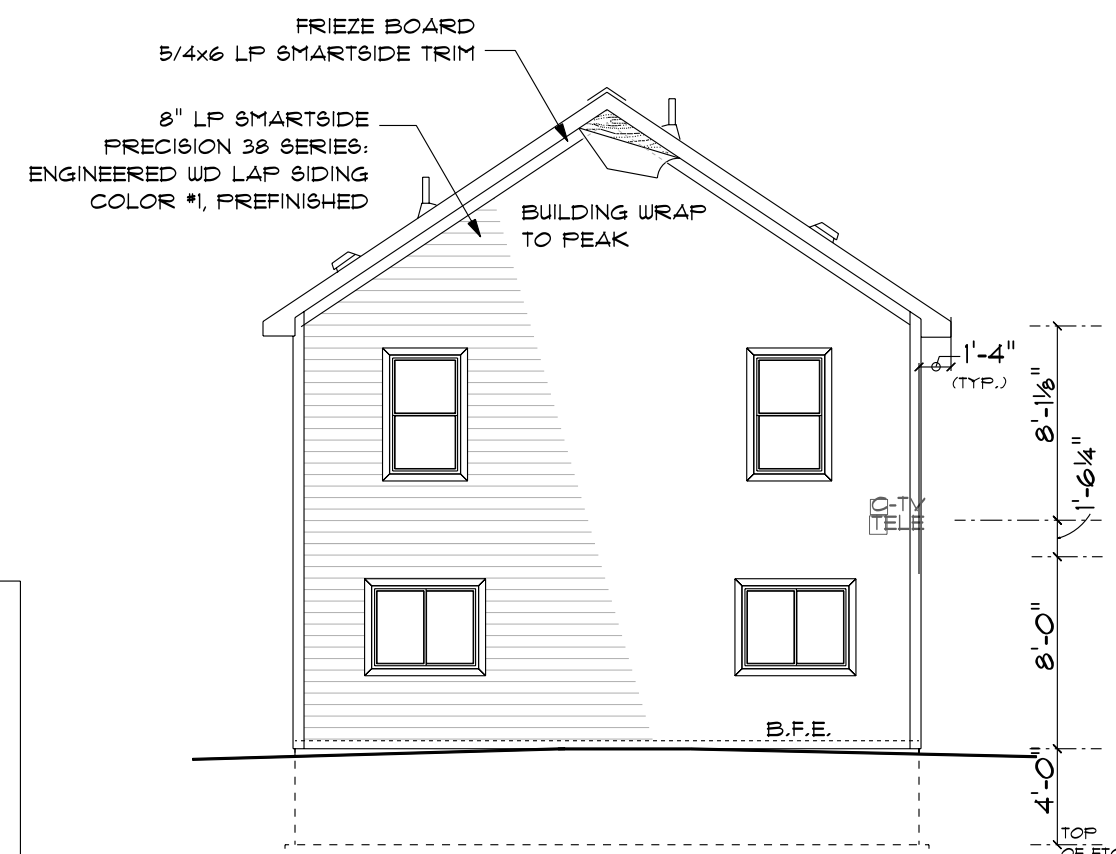

3
4 REAR ELEVATION
1/8" = 1'-0"

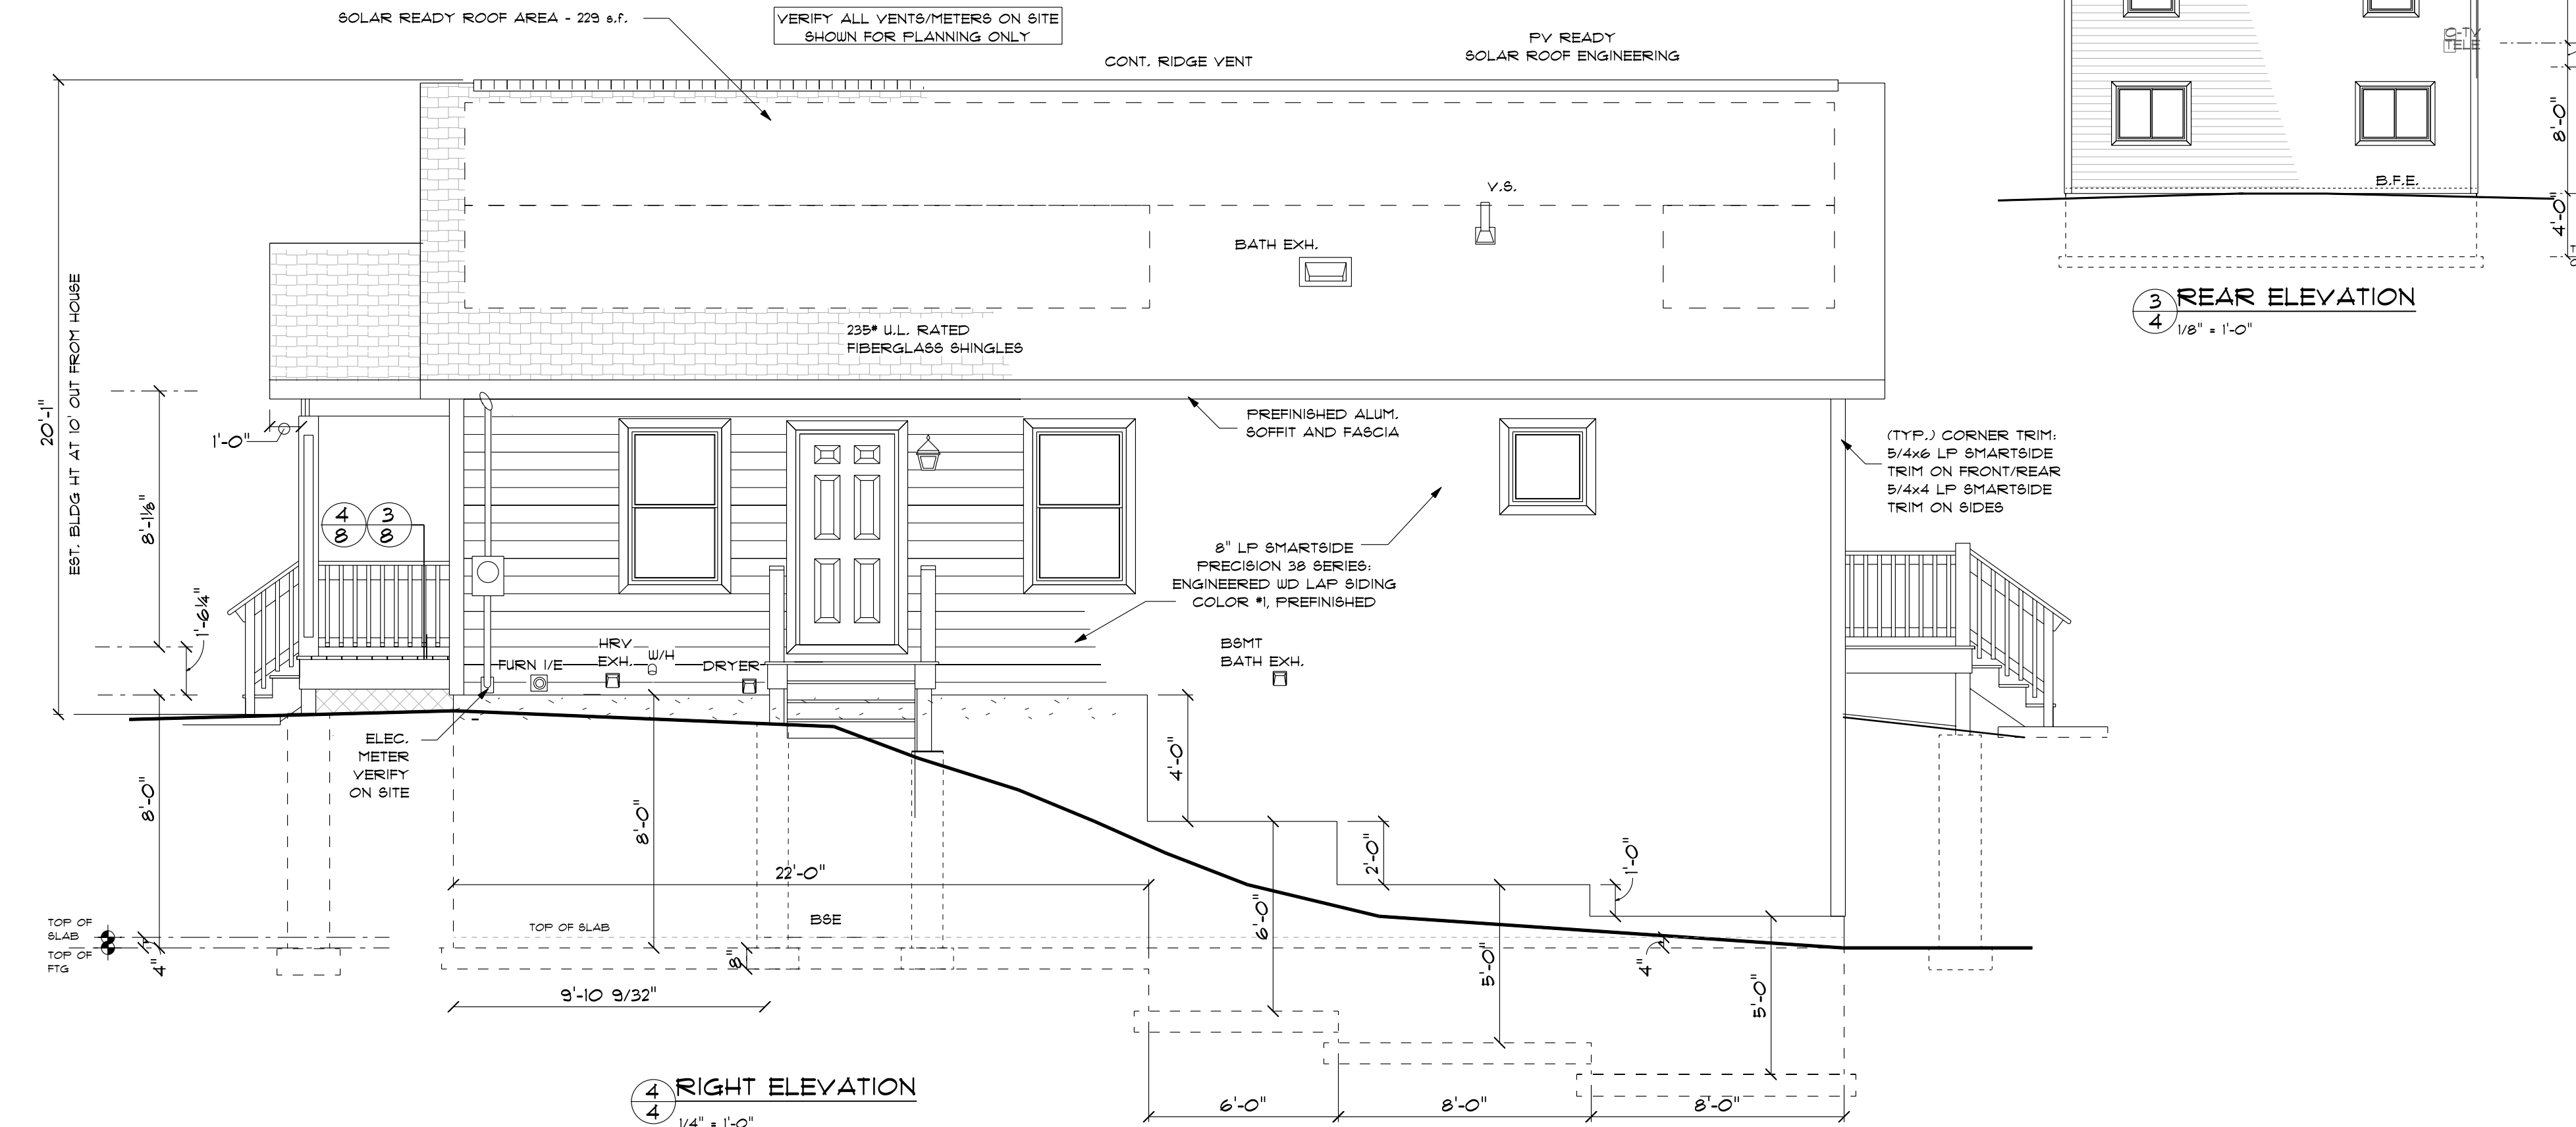

4
4 RIGHT ELEVATION
1/4" = 1'-0"

SOLAR READY ROOF AREA - 229 s.f.

VERIFY ALL VENTS/METERS ON SITE SHOWN FOR PLANNING ONLY

CONT. RIDGE VENT

PV READY SOLAR ROOF ENGINEERING

235° U.L. RATED FIBERGLASS SHINGLES

BATH EXH.

8" LP SMARTSIDE PRECISION 38 SERIES ENGINEERED WD LAP SIDING COLOR #1, PREFINISHED

BSMT BATH EXH.

BSMT BATH EXH.

BSMT BATH EXH.

ELEC. METER VERIFY ON SITE

FURN I/E HRV EXH. W/H DRYER

PREFINISHED ALUM. SOFFIT AND FASCIA

(TYP.) CORNER TRIM: 5/4x6 LP SMARTSIDE TRIM ON FRONT/REAR 5/4x4 LP SMARTSIDE TRIM ON SIDES

REVISIONS:

DATE	REVISION

DRAWN BY: M. RICE

DATE: 10-2-23


PLOT DATE: 11/3/2023

CHECKED BY: M. STEINER


SINGLE FAMILY DWELLING SITE: xxxx
MODEL: 2TR4-2
243 W. PANTHER DR.
ELLSWORTH, WI 54011

STAIR & BUILDING SECTIONS

749 RYAN DR.
HUDSON, WI 54016
OFFICE: 715-350-8575
INFO@SCVHABITAT.ORG

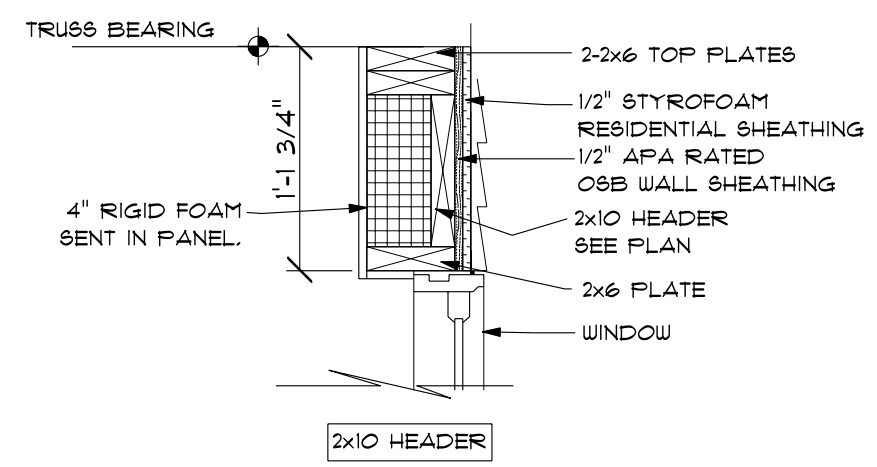


2 EXTERIOR HDR DETAIL
SCALE: 1" = 1'-0"

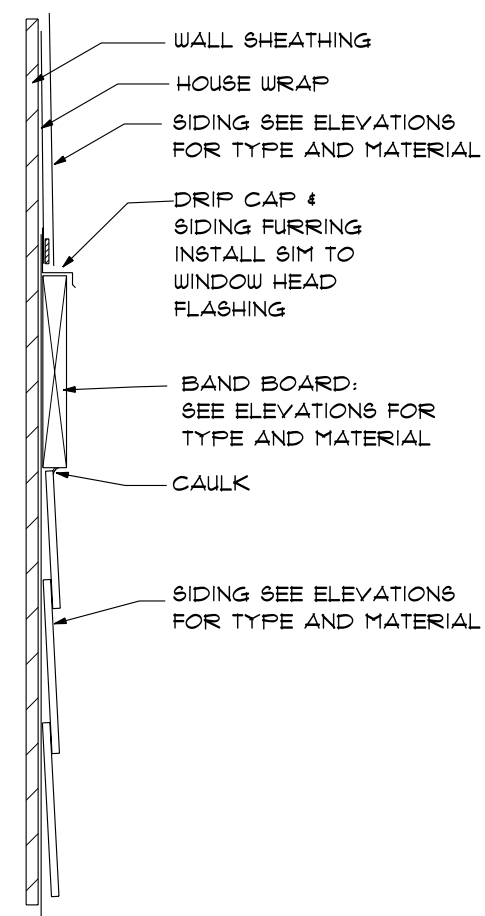


3 SIDING TRANSITION DETAIL
N.T.S.


235+ U.L. APPROVED FIBERGLASS SHINGLES
ICE AND WATER SHIELD, 2' PAST WARM SIDE OF WALL
15' ASPHALT FELT ABOVE ICE GUARD
1/2" APA RATED OSB ROOF SHEATHING
WINDWASH WITH VENT CHUTE AT EACH TRUSS BAY
PREFINISHED ALUM. DRIP EDGE, ALL EDGES

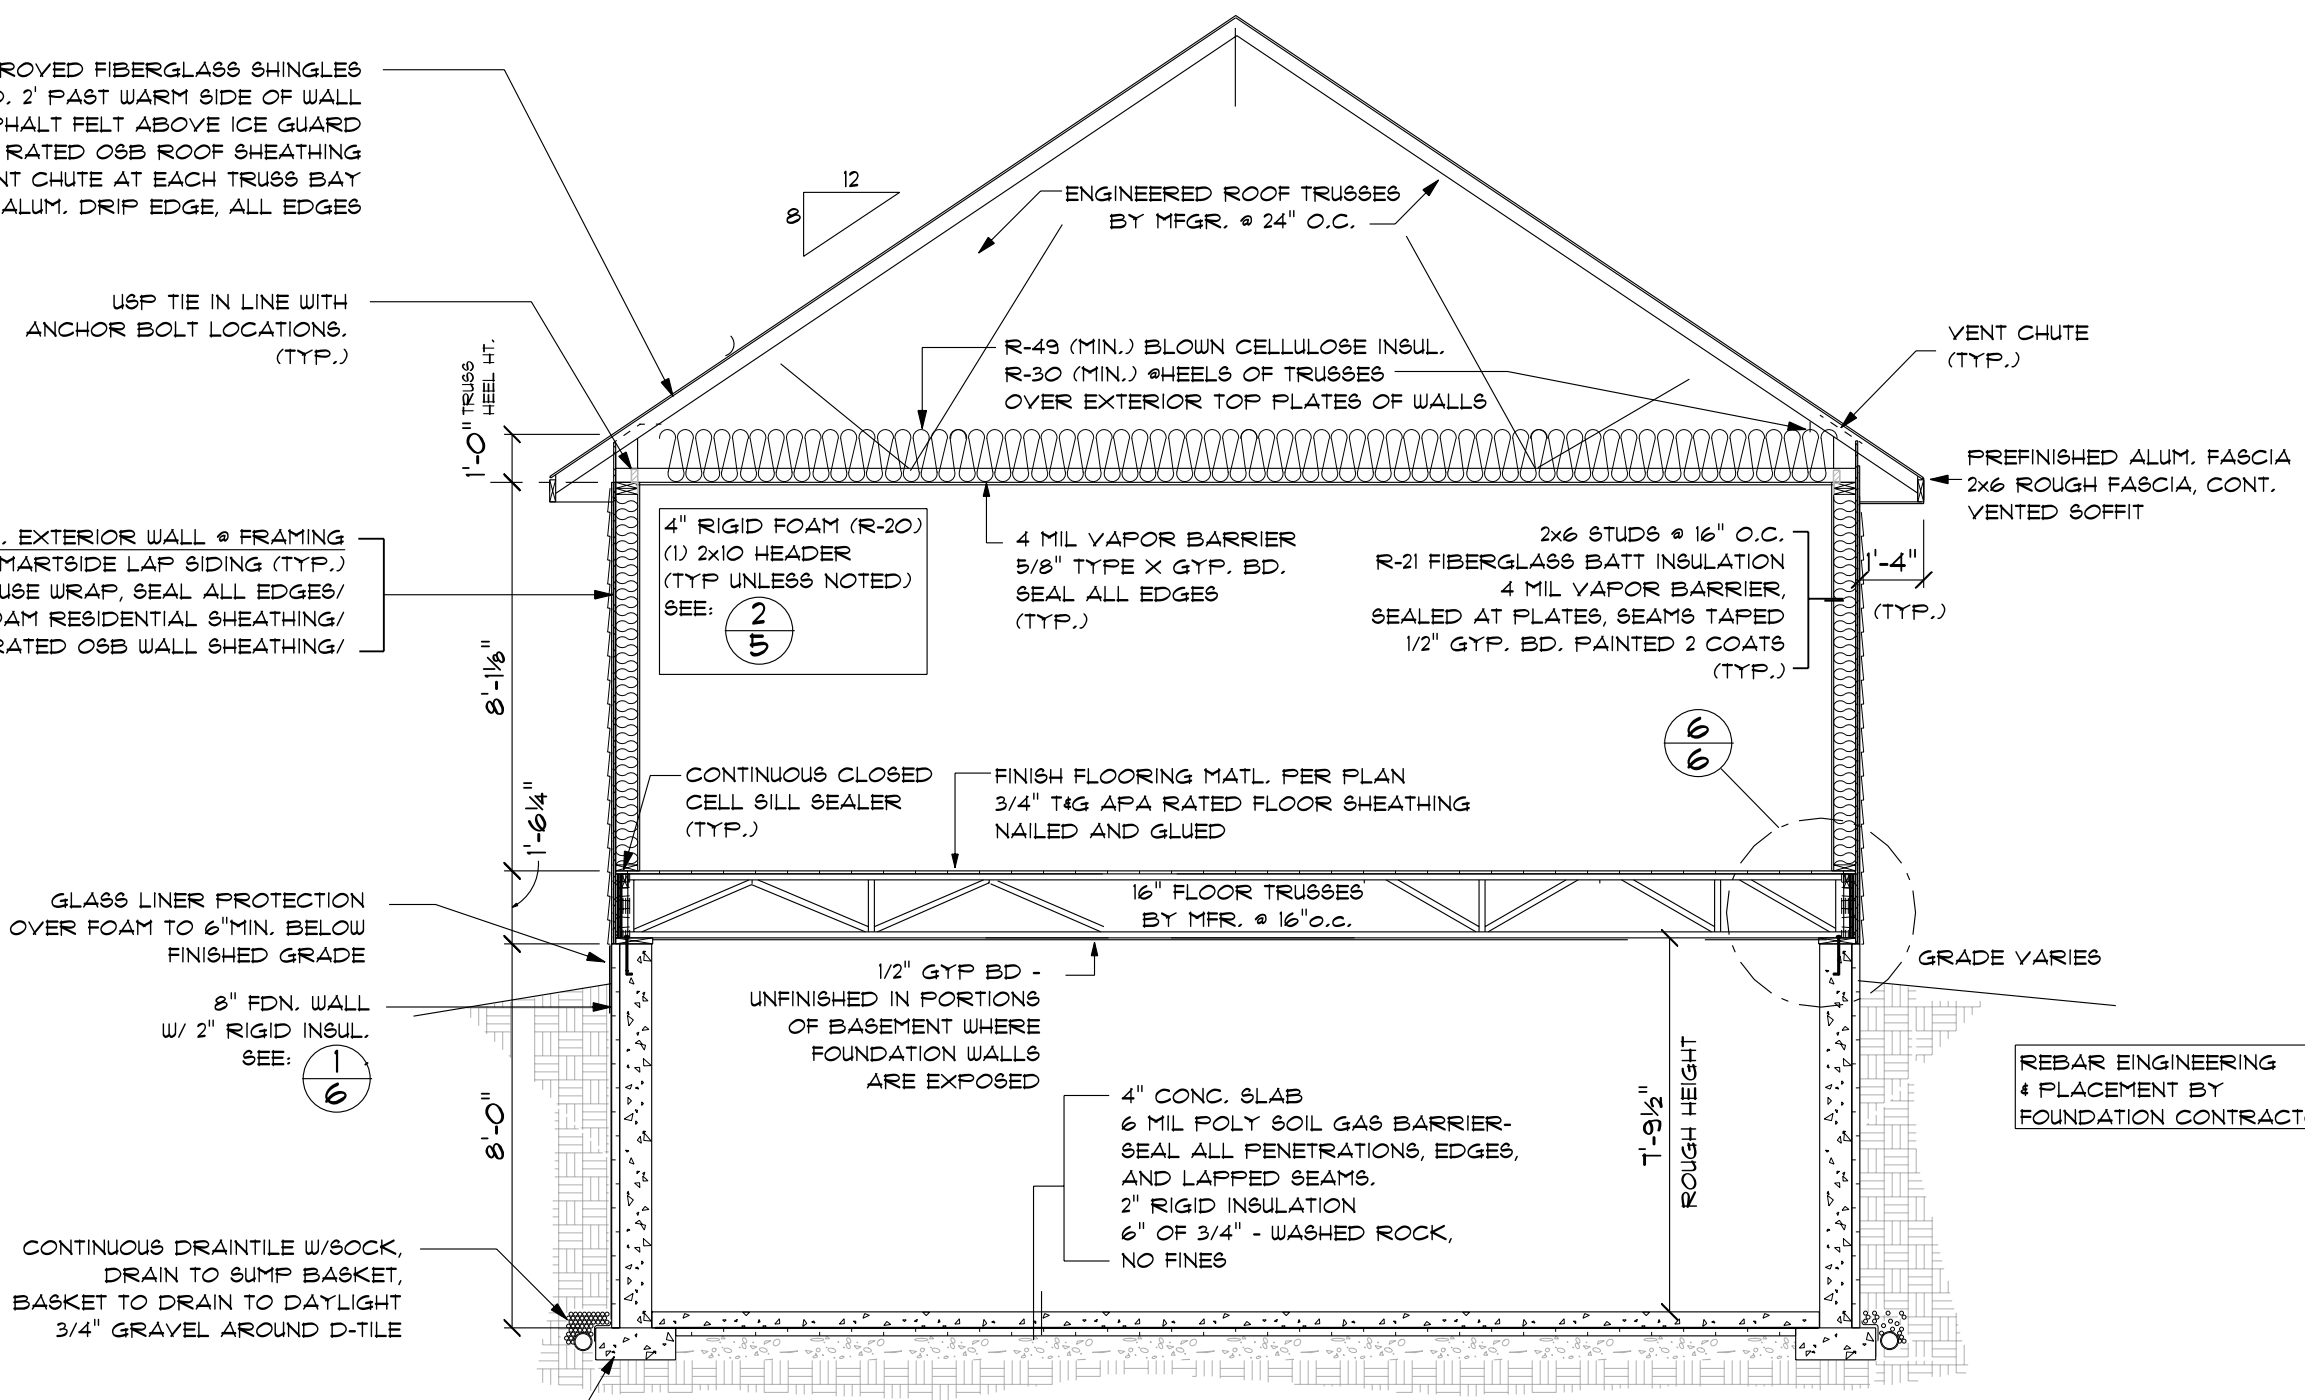


5 BUILDING SECTION
SCALE: 1/4" = 1'-0"

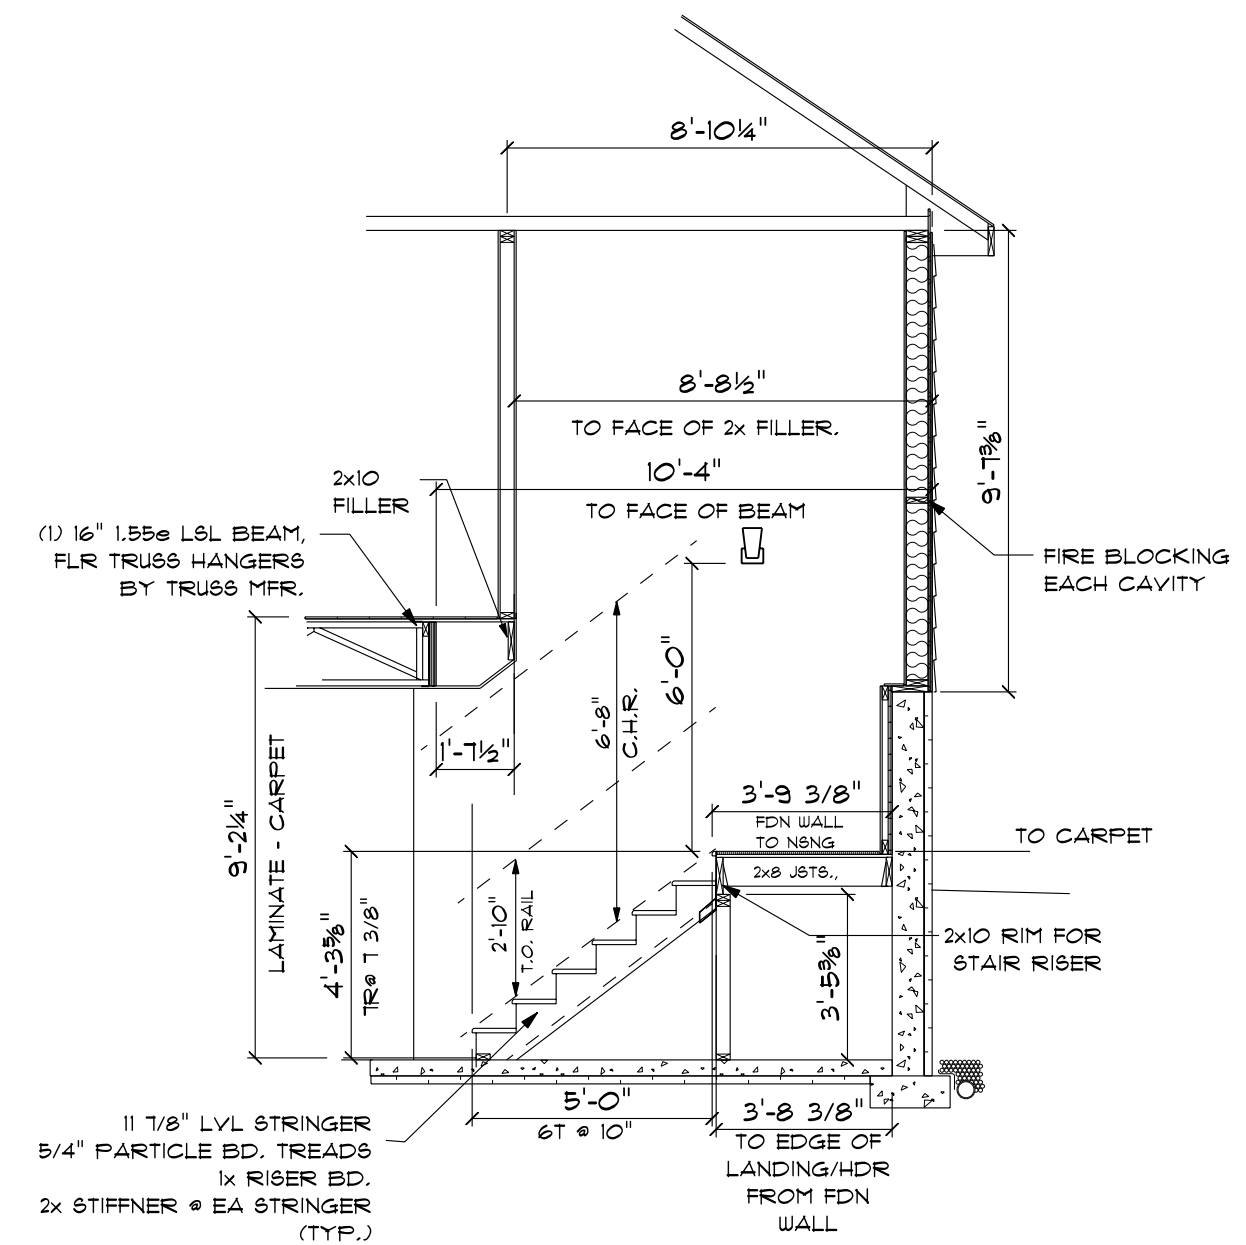

4 STAIR SECTION
SCALE: 1/4" = 1'-0"

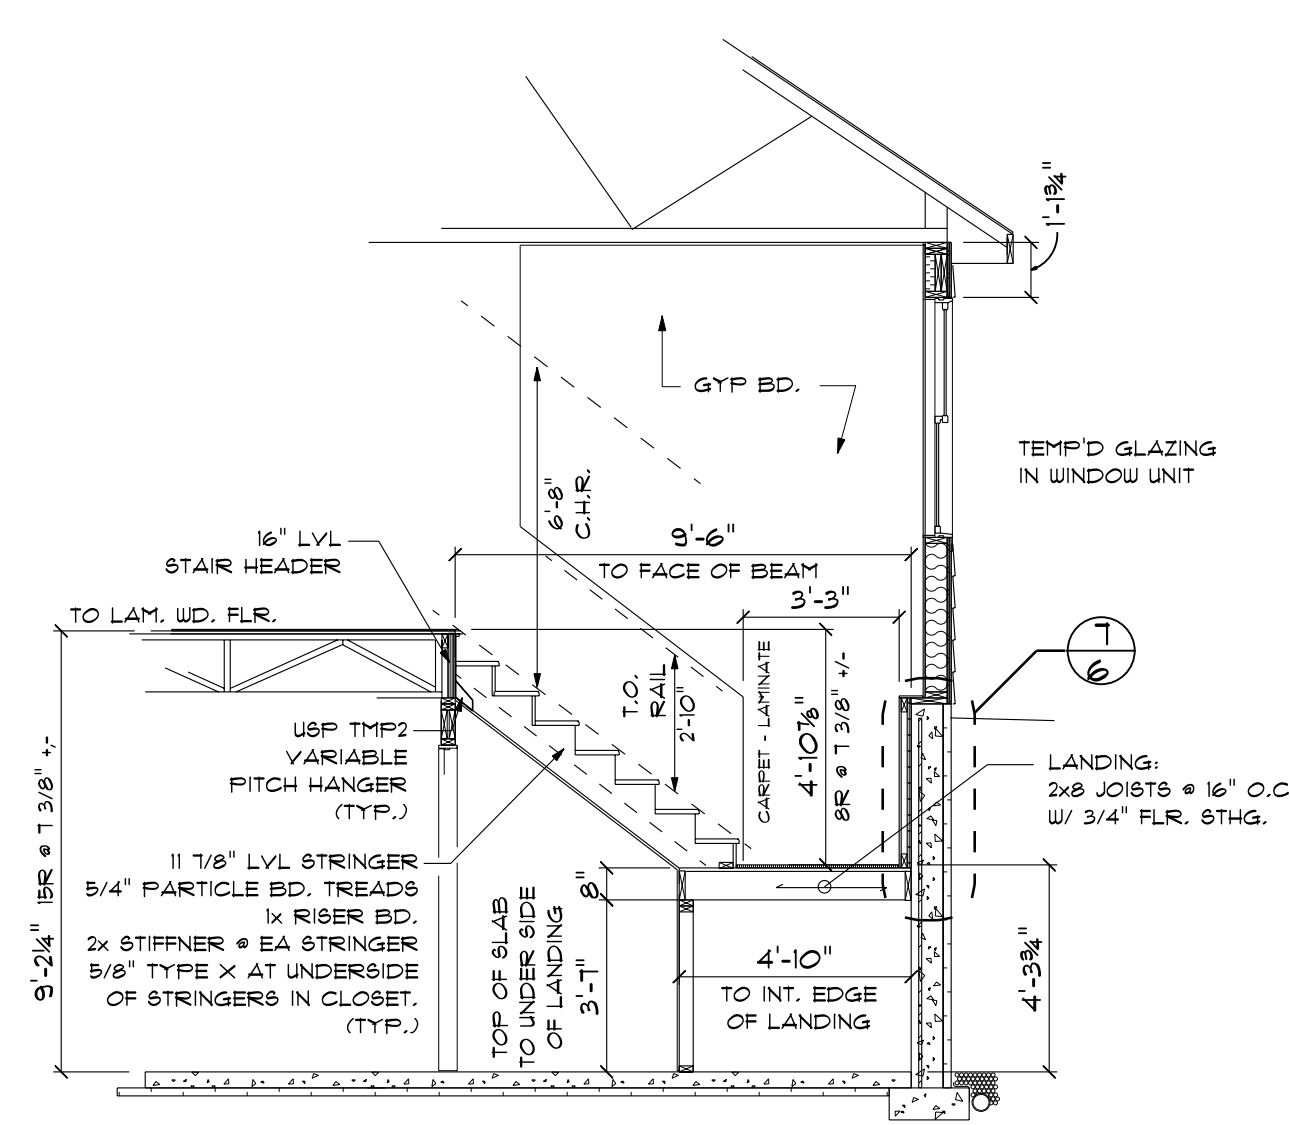

6 STAIR SECTION
SCALE: 1/4" = 1'-0"

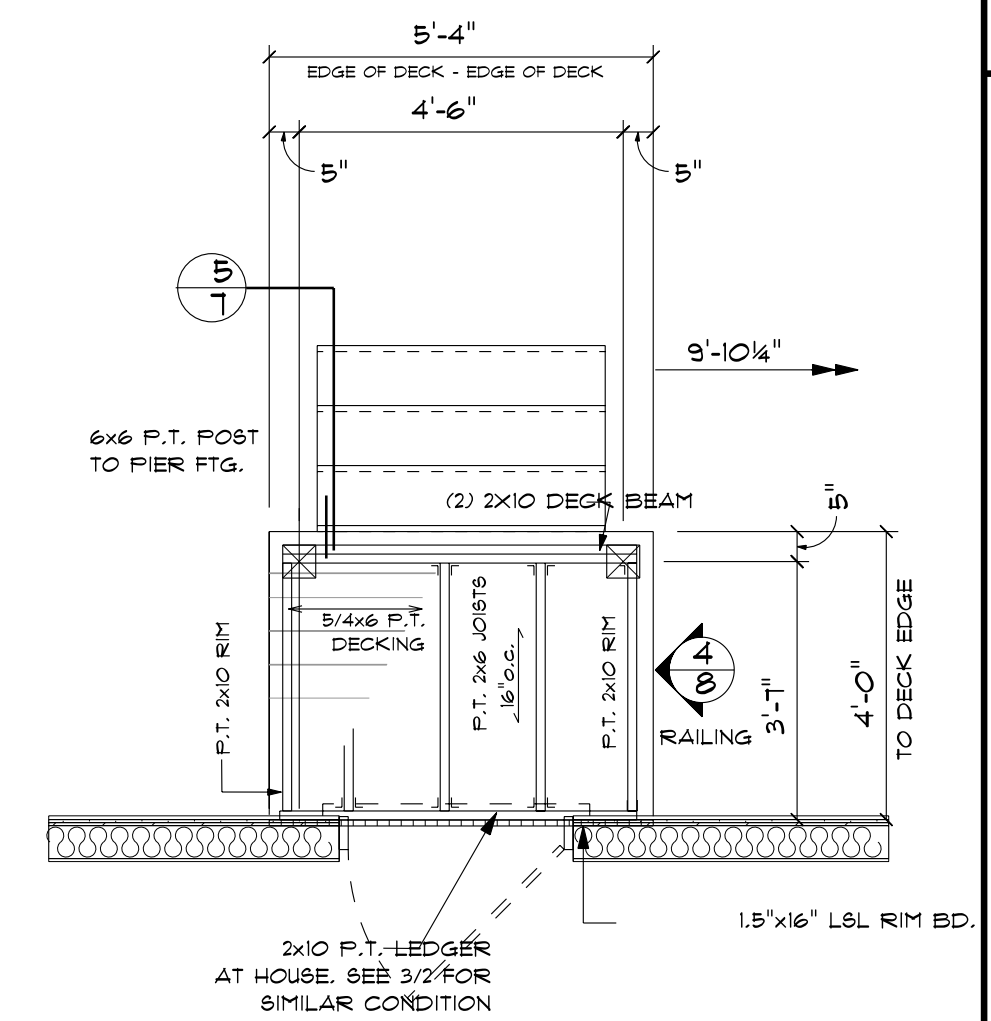

7 SIDE ENTRY DECK DETAIL
3/8" = 1'-0"

REVISIONS:

DATE	REVISION

DRAWN BY: M. RICE

DATE: 10-2-23


PLOT DATE: 11/3/2023

CHECKED BY: M. STEINER


SINGLE FAMILY DWELLING SITE: xxxx
MODEL: 2TR4-2
243 W. PANTHER DR.
ELLSWORTH, WI 54011

PORCH FRAMING & DETAILS


749 RYAN DR.
HUDSON, WI 54016
OFFICE: 715-350-8575
INFO@SCVHABITAT.ORG

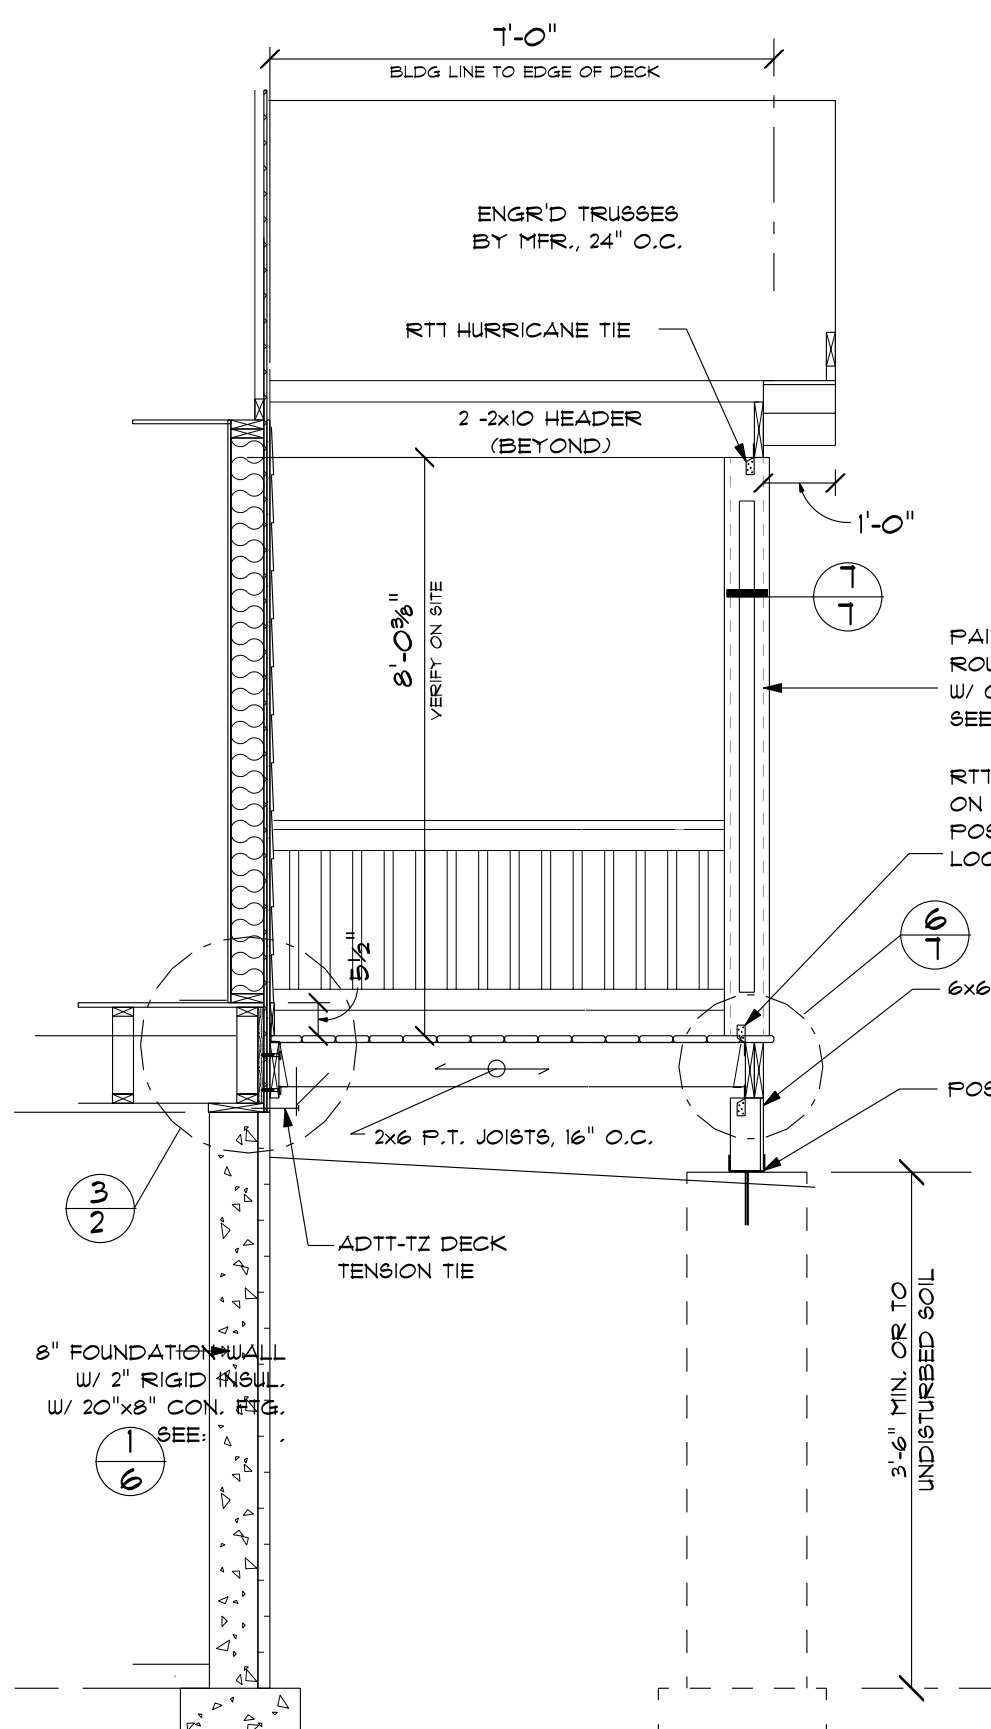


1 FRONT PORCH SECTION
3/8" = 1'-0"

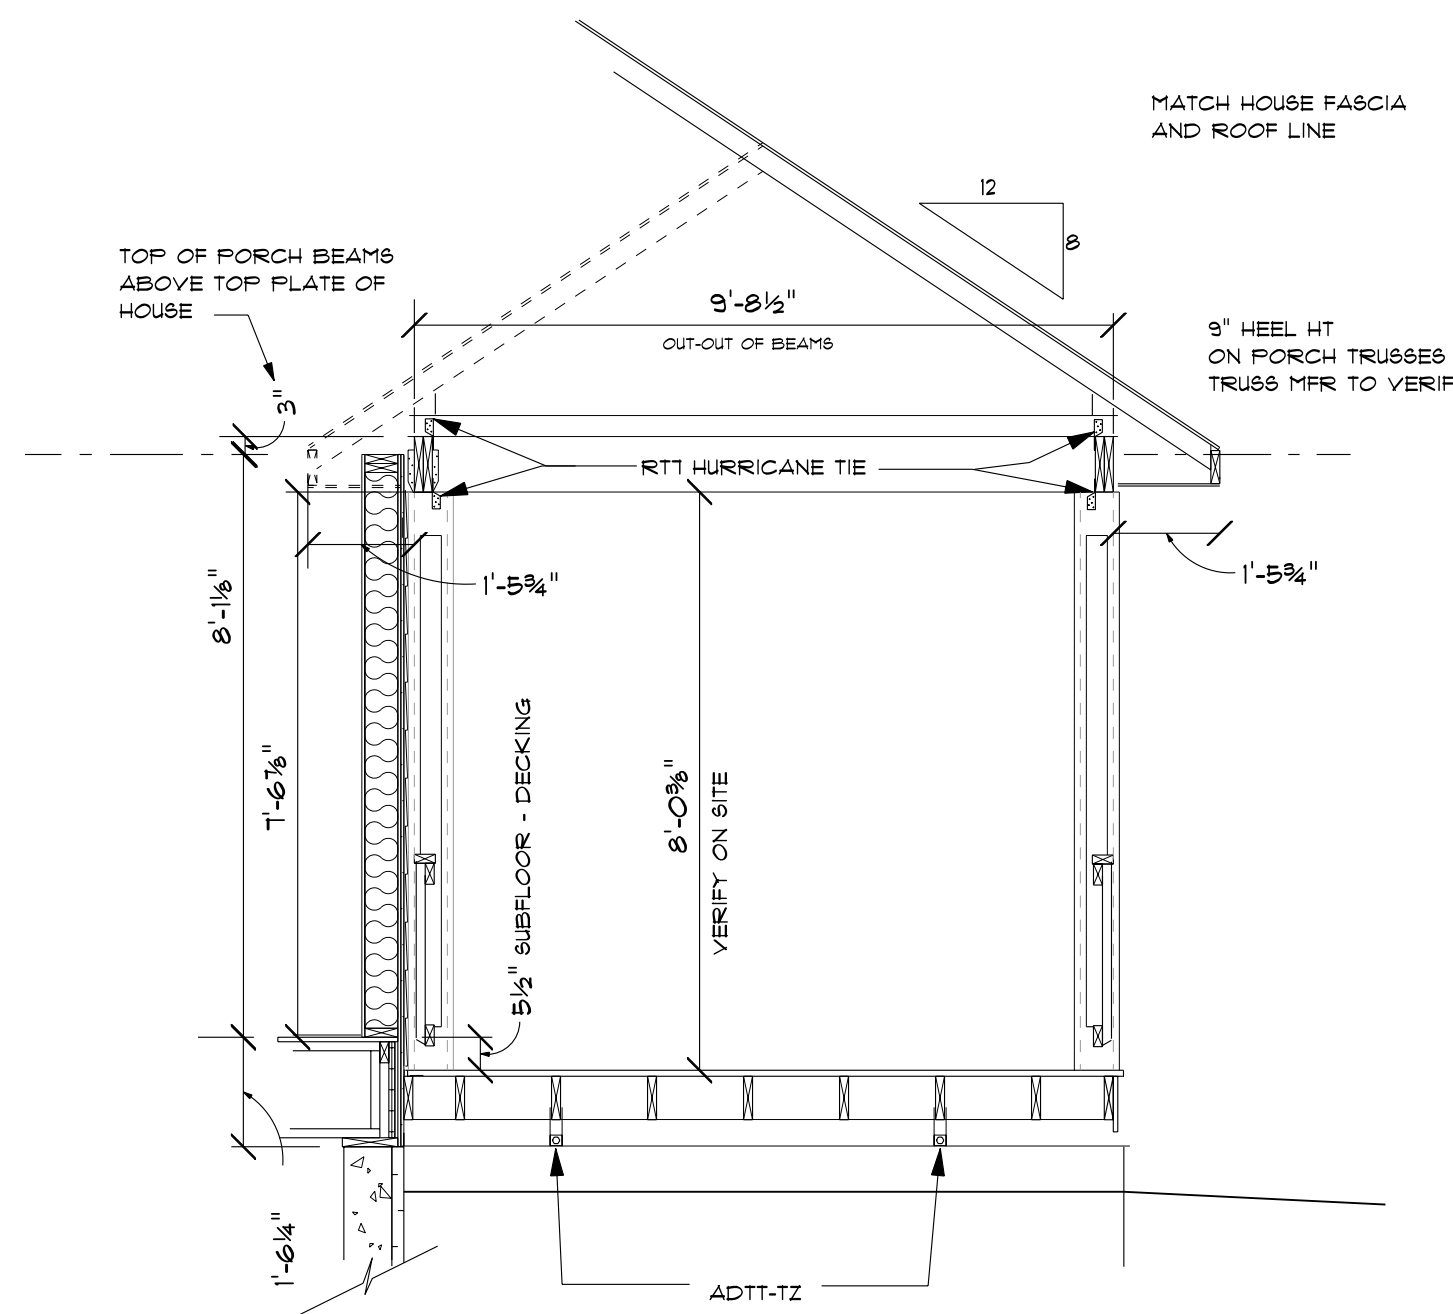


2 FRONT PORCH CROSS SECTION
3/8" = 1'-0"

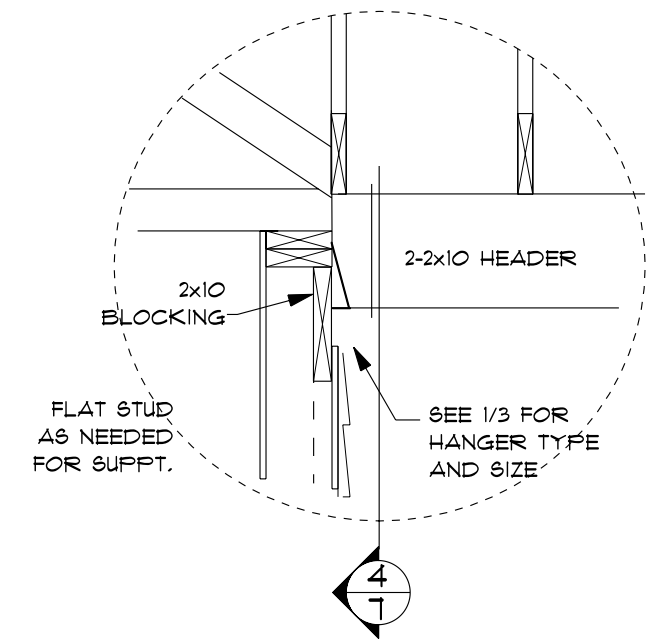


3 PORCH HEADER FRAMING
SCALE: 3/4" = 1'-0"

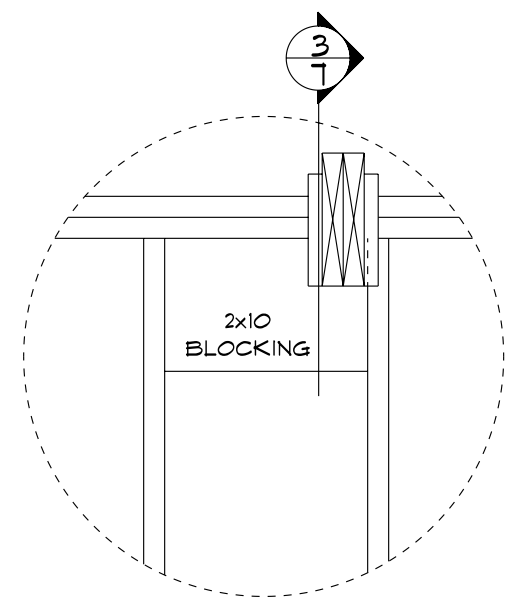


4 PORCH HEADER FRAMING
SCALE: 3/4" = 1'-0"

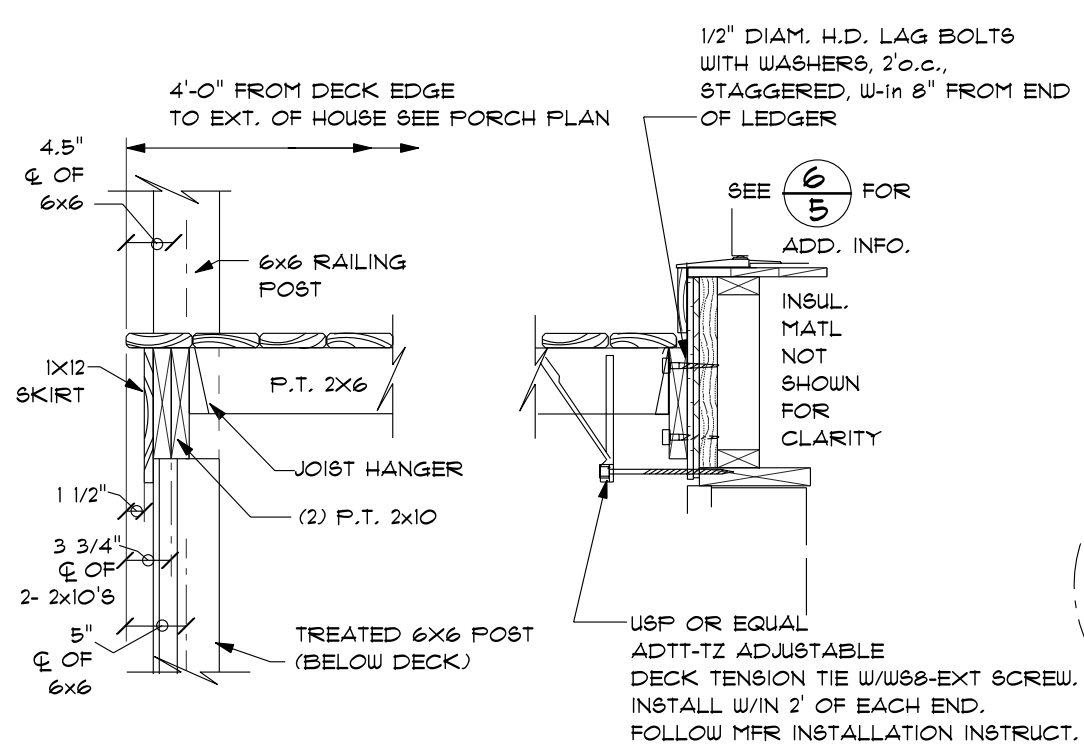


5 REAR DECK RIM DETAIL
SCALE: 3/4" = 1'-0"

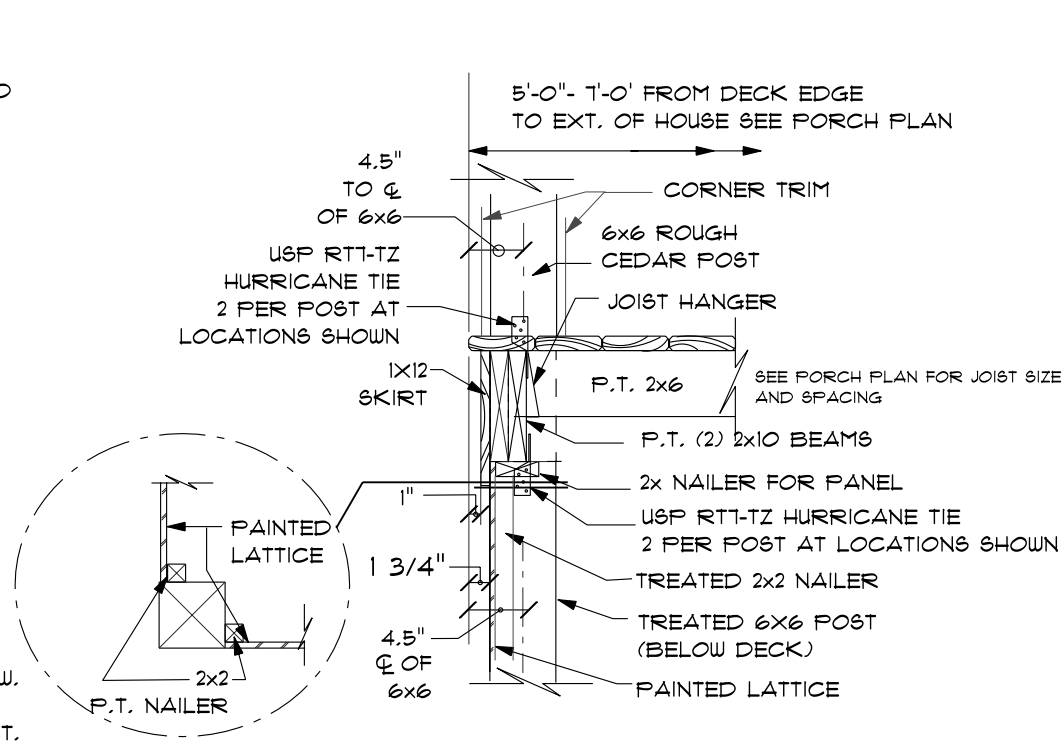

6 FRONT PORCH RIM DETAIL
SCALE: 3/4" = 1'-0"

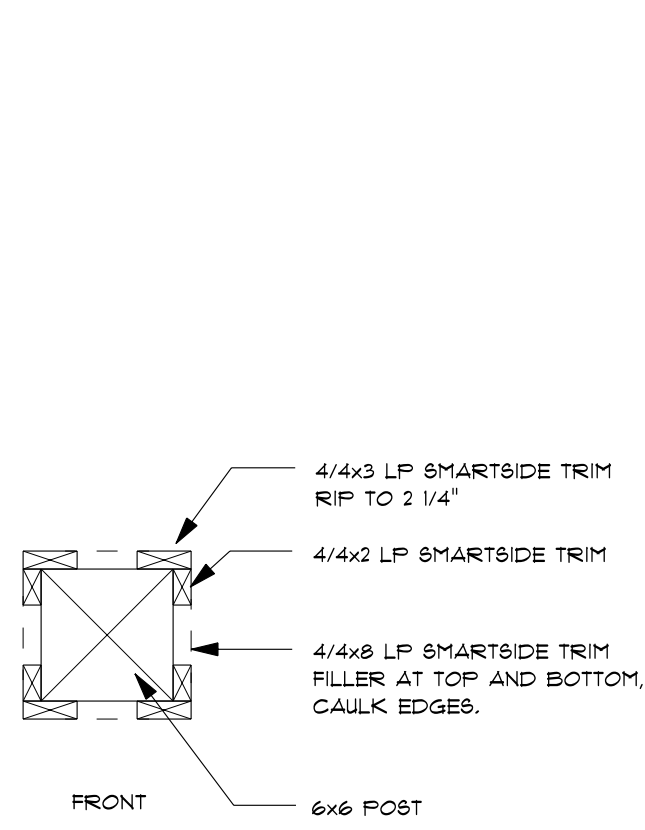

7 PORCH POST DETAIL
1 1/2" = 1'-0"

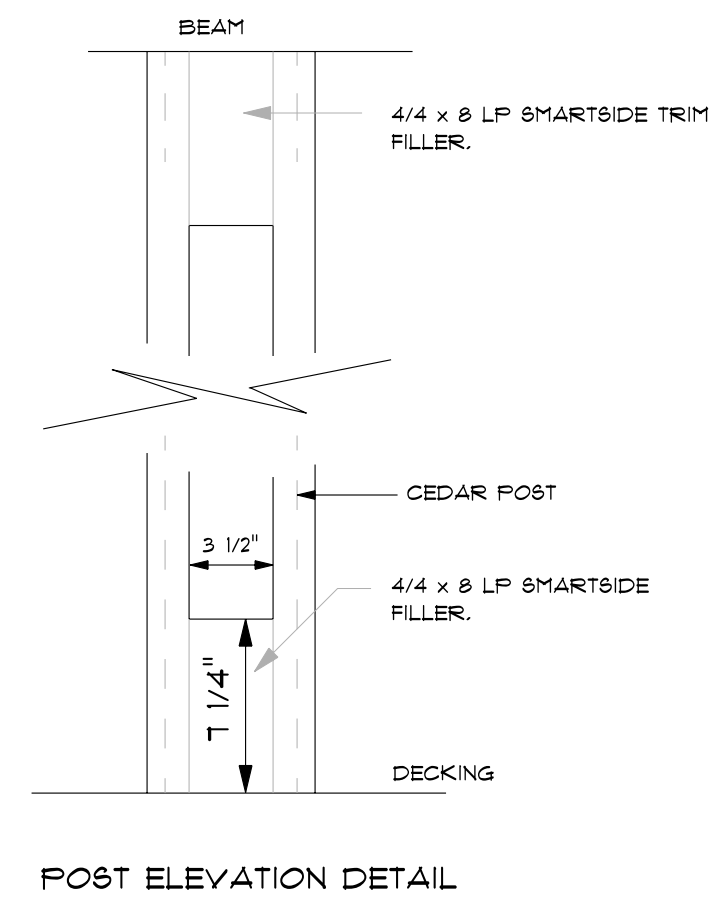

POST ELEVATION DETAIL


REVISIONS:

DATE	REVISION


DRAWN BY: M. RICE
DATE: 10-2-23
PLOT DATE: 11/3/2023
CHECKED BY: M. STEINER

SINGLE FAMILY DWELLING SITE: xxxx
MODEL: 2TR4-2
243 W. PANTHER DR.
ELLSWORTH, WI 54011
**BRACED WALL PANEL PLAN,
MISC. DETAILS**


749 RYAN DR.
HUDSON, WI 54016
OFFICE: 715-350-8575
INFO@SCVHABITAT.ORG

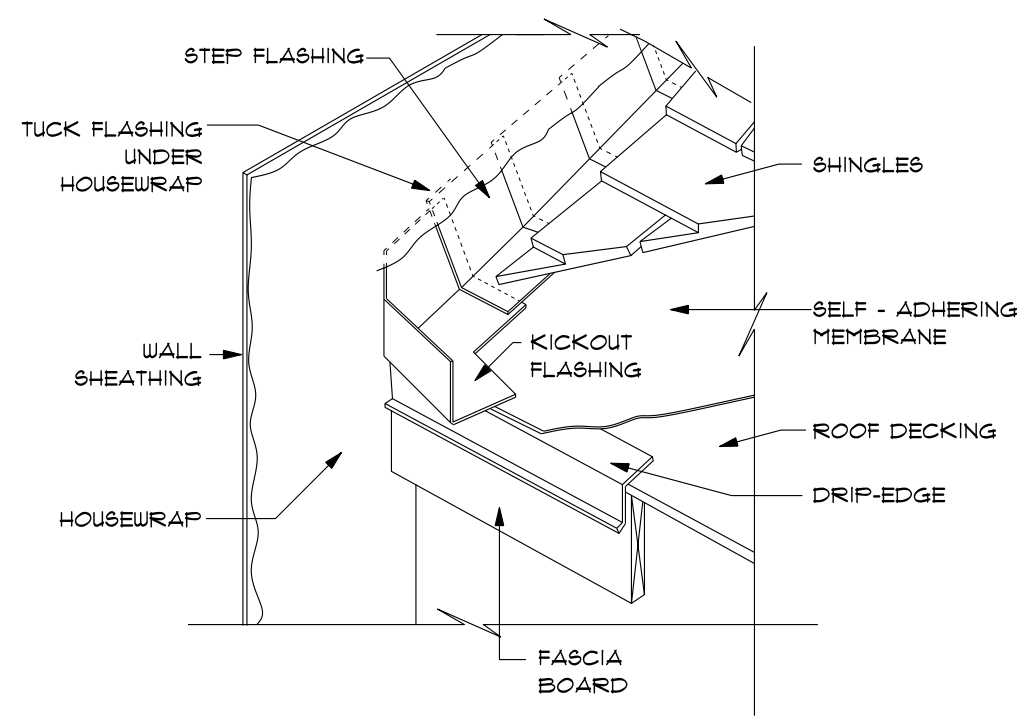


1
8 **KICKOUT FLASHING DETAIL**
SCALE: N.T.S.

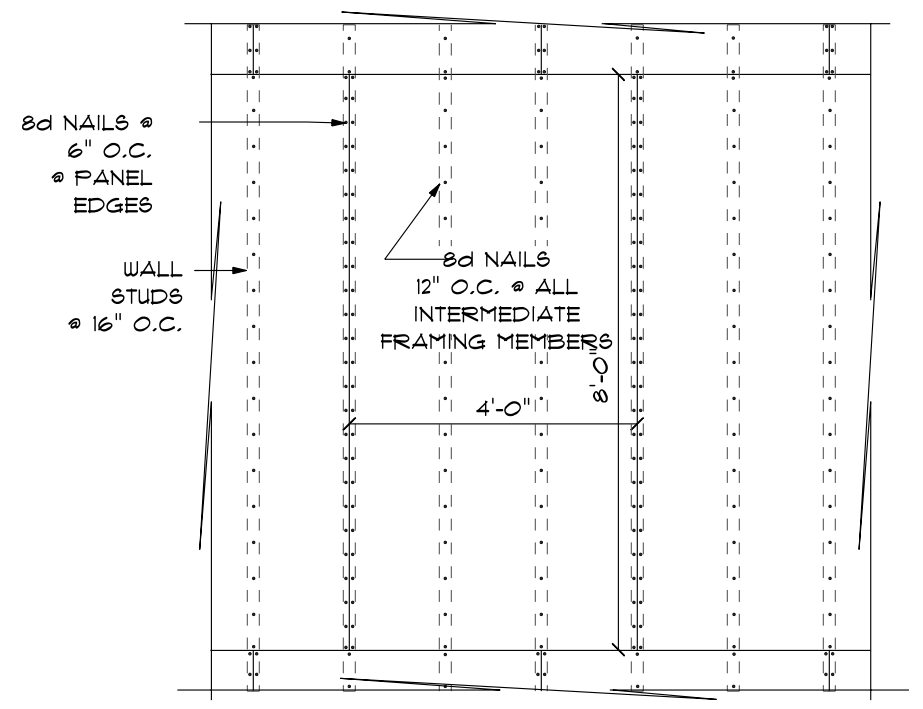


2
8 **DETAIL: TYPICAL WALL BRACING**
SCALE: 1/2" = 1'-0"

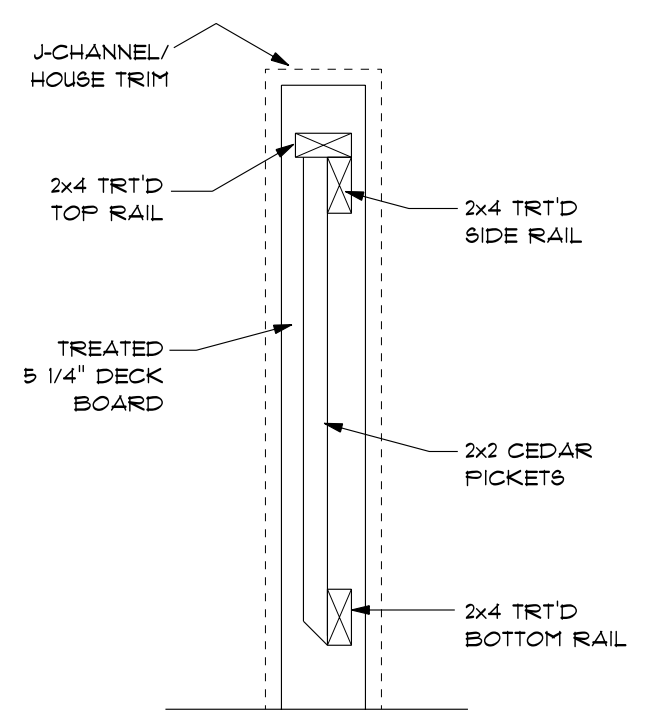

3
8 **RAILING @ HOUSE**
SCALE: 1/2" = 1'-0"

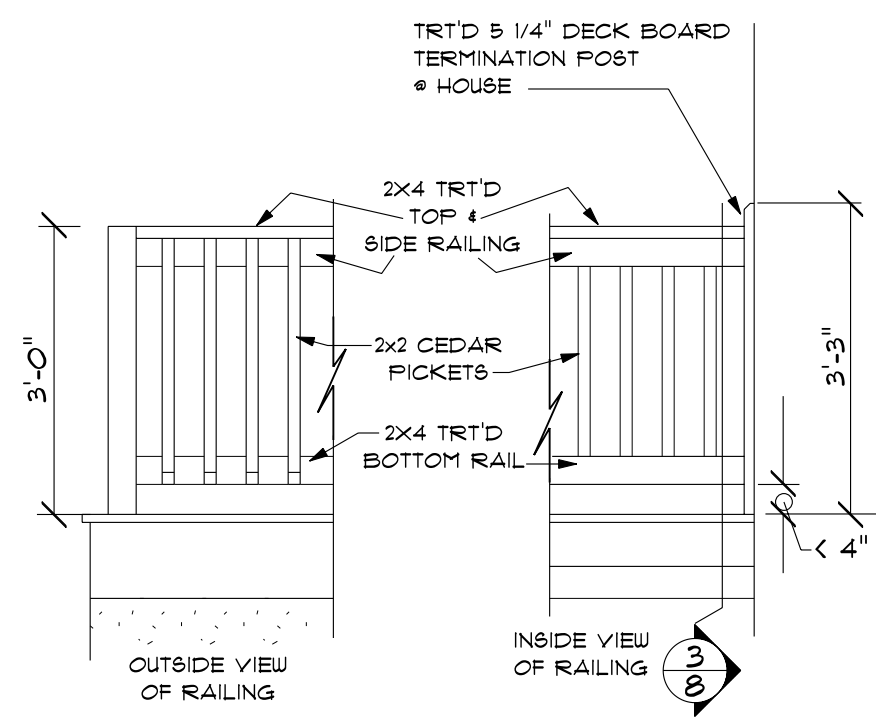


4
8 **RAILING DETAIL**
SCALE: 1/2" = 1'-0"

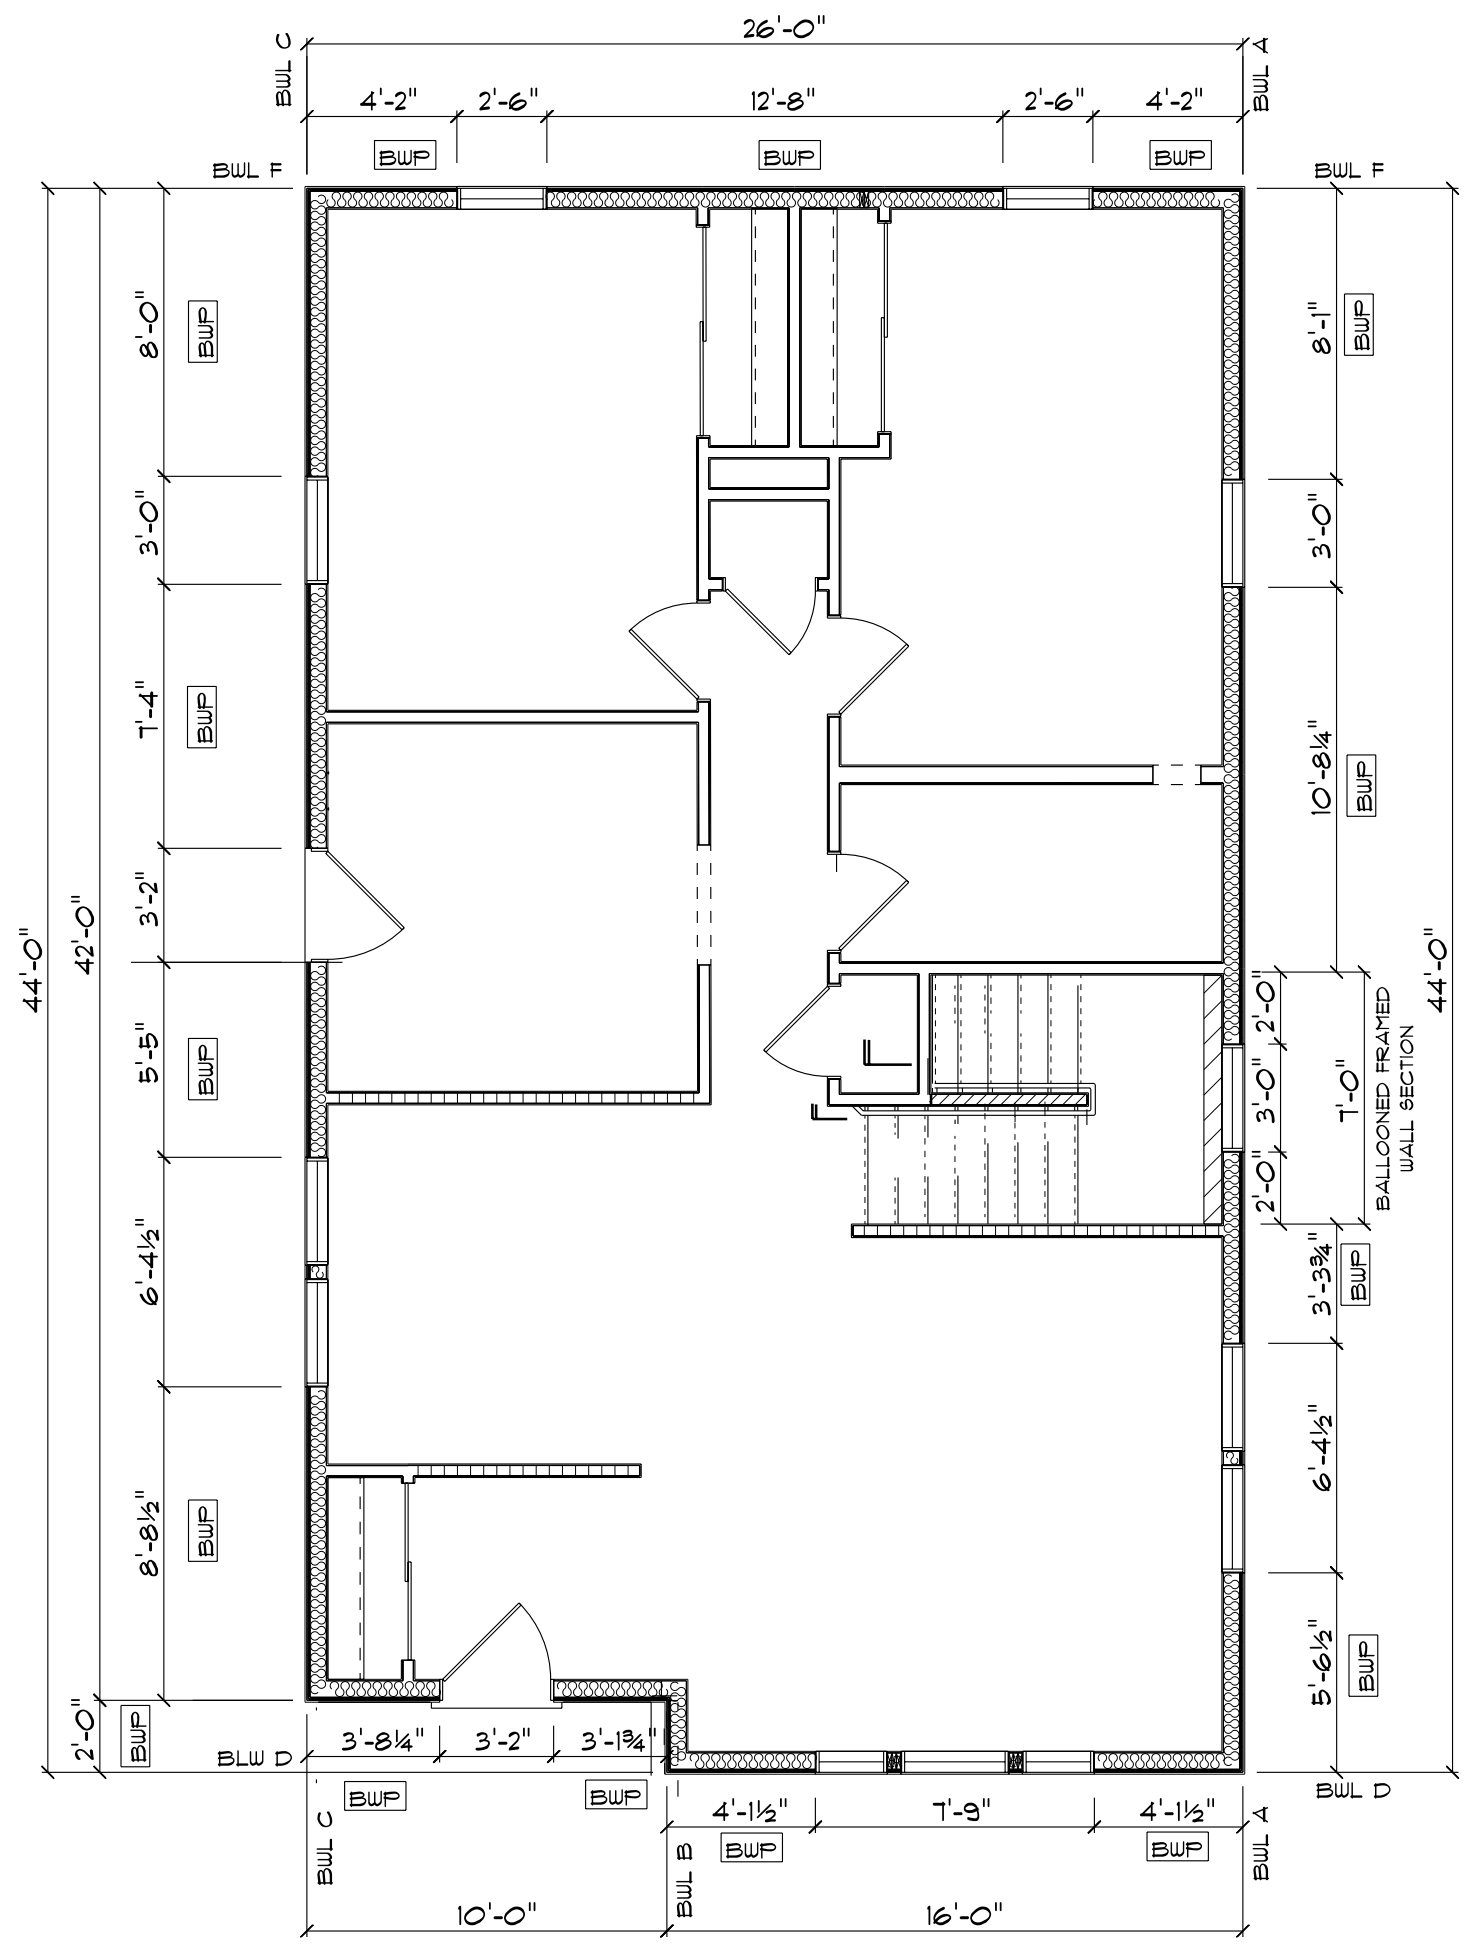

6
8 **FIRST FLOOR WALL BRACING PLAN**
SCALE: 3/16" = 1'-0"

BRACED WALL NOTES:

- BRACING METHOD USED: C8-WSP
 - BRACED WALL PANELS TO BE NO MORE THAN 10'-0" FROM A CORNER.
 - NO MORE THAN 20'-0" BETWEEN BRACED WALL PANELS
 - LOCATIONS SHOWN MAY VARY A FEW INCHES WITH STUD LOCATIONS.
 - NO WINDOW OR DOOR OPENINGS WITHIN A BRACED WALL PANEL.
 - FOR TYP. FASTENING & SPACING SEE: **2**/**8**
- BWL = BRACED WALL LINE
BWP = BRACED WALL PANEL

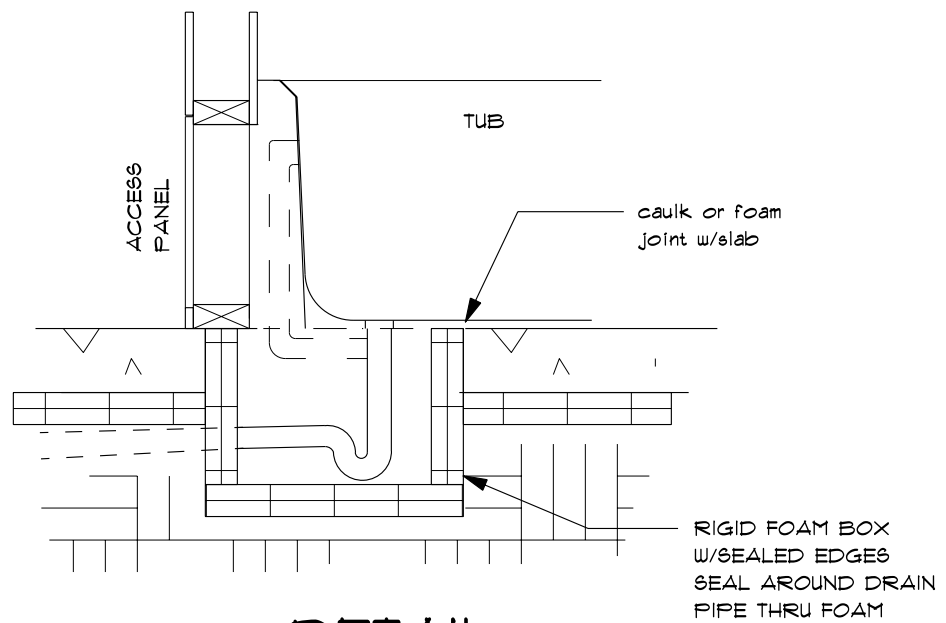

5
8 **DETAIL**
SCALE: 1" = 1'-0"

WALL BRACING HOUSE				
BWL	BRACING METHOD	LF OF WALL REQ.	LF OF WALL PROVIDED	NOTES
BWL A	C8-WSP	1'-0 1/2"	21'-1 1/2"	
BWL B	C8-WSP	2'-0"	2'-0"	
BWL C	C8-WSP	6'-9"	29'-5 1/2"	
BWL D	C8-WSP	4'-2"	15'-1"	
BWL F	C8-WSP	4'-2"	21'-0"	

REVISIONS:

DATE	REVISION

DRAWN BY: M. RICE

DATE: 10-2-23


PLOT DATE: 11/3/2023

CHECKED BY: M. STEINER


SINGLE FAMILY DWELLING SITE: xxxx
MODEL: 2TR4-2
243 W. PANTHER DR.
ELLSWORTH, WI 54011

GARAGE


749 RYAN DR.
HUDSON, WI 54016
OFFICE: 715-350-8575
INFO@SCVHABITAT.ORG

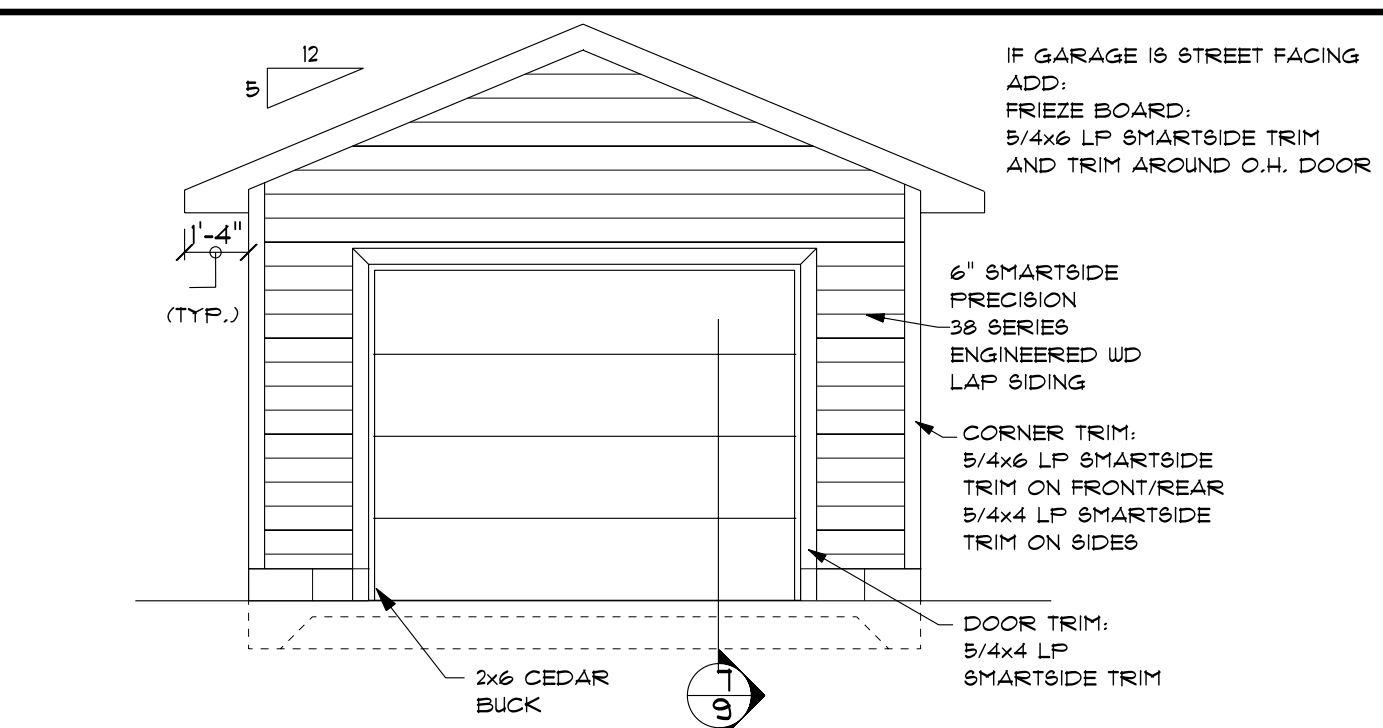


1 FRONT ELEVATION
SCALE: 1/4" = 1'-0"

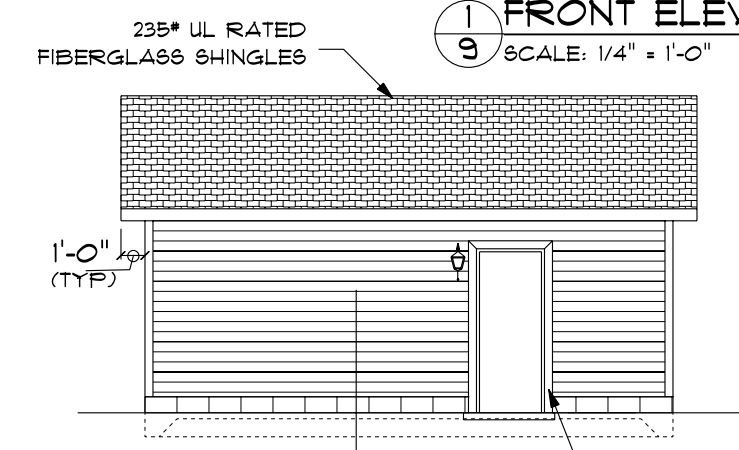


2 SIDE ELEVATION
SCALE: 1/8" = 1'-0"

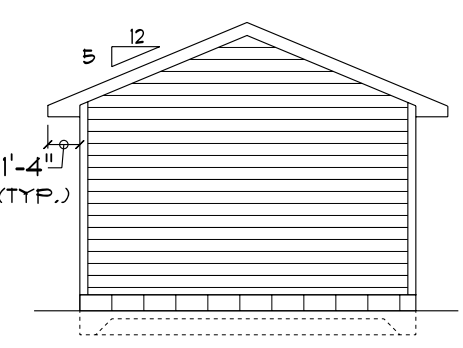


3 REAR ELEVATION
SCALE: 1/8" = 1'-0"

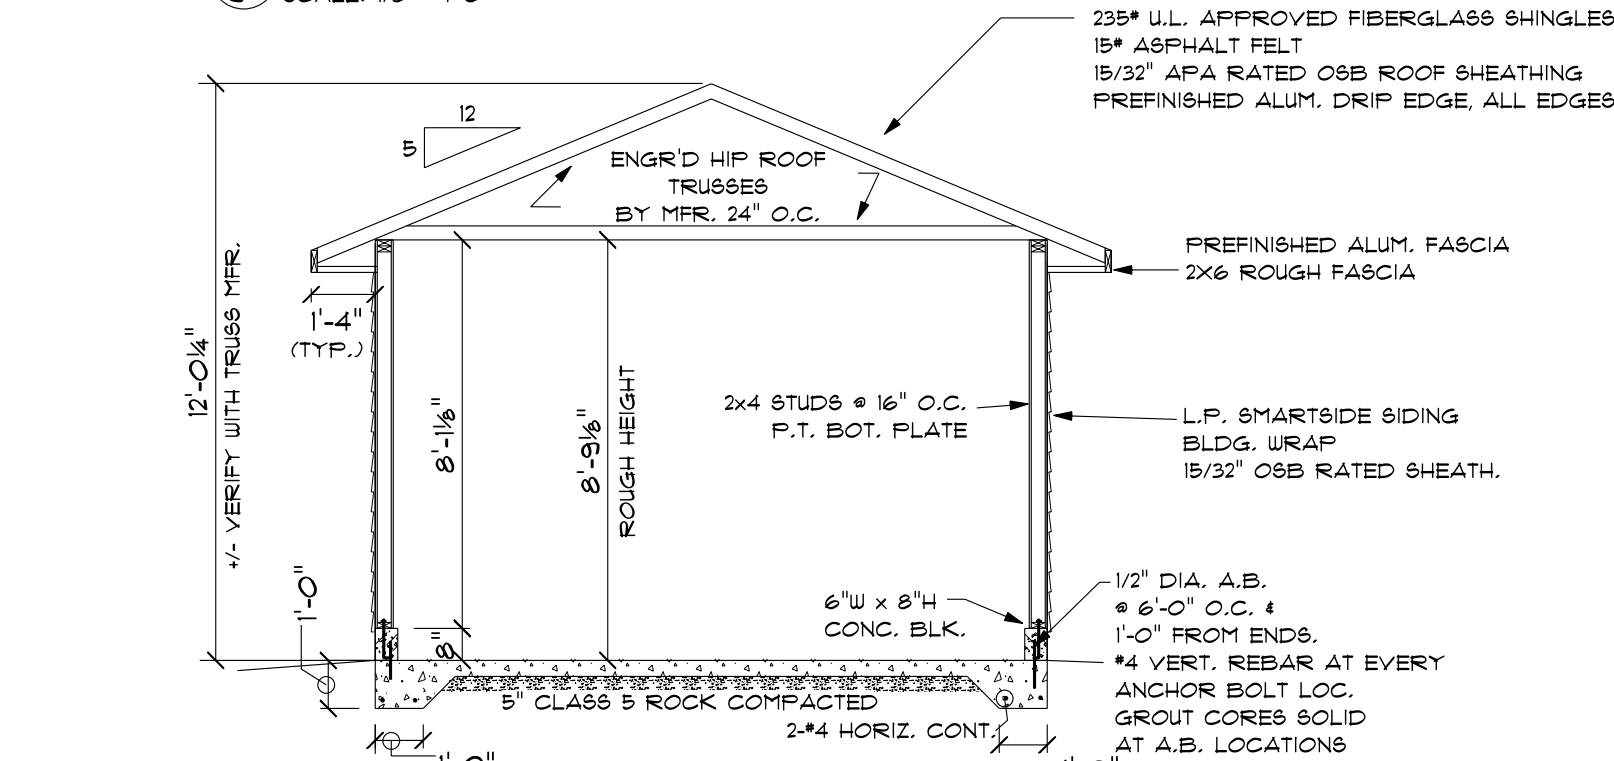


6 GARAGE SECTION
SCALE: 1/4" = 1'-0"

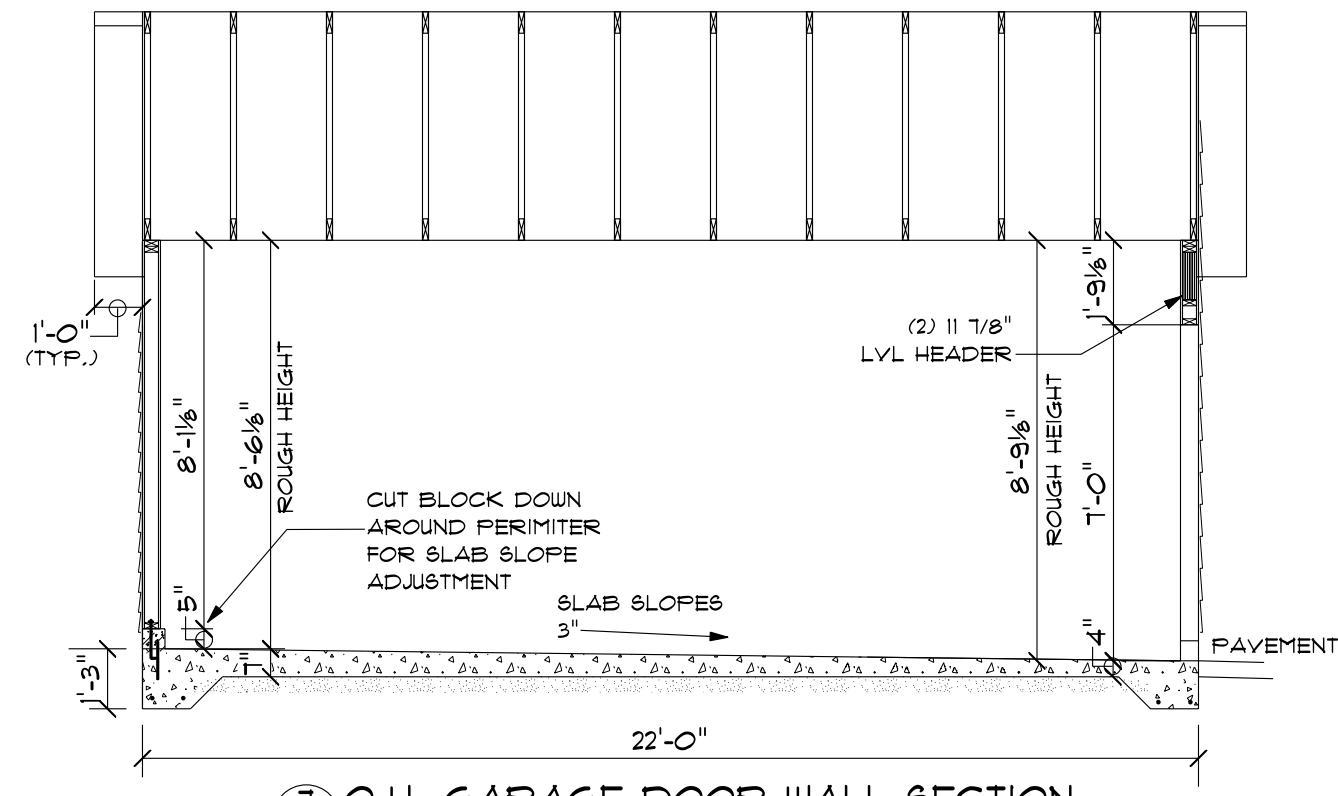

7 O.H. GARAGE DOOR WALL SECTION
SCALE: 1/4" = 1'-0"

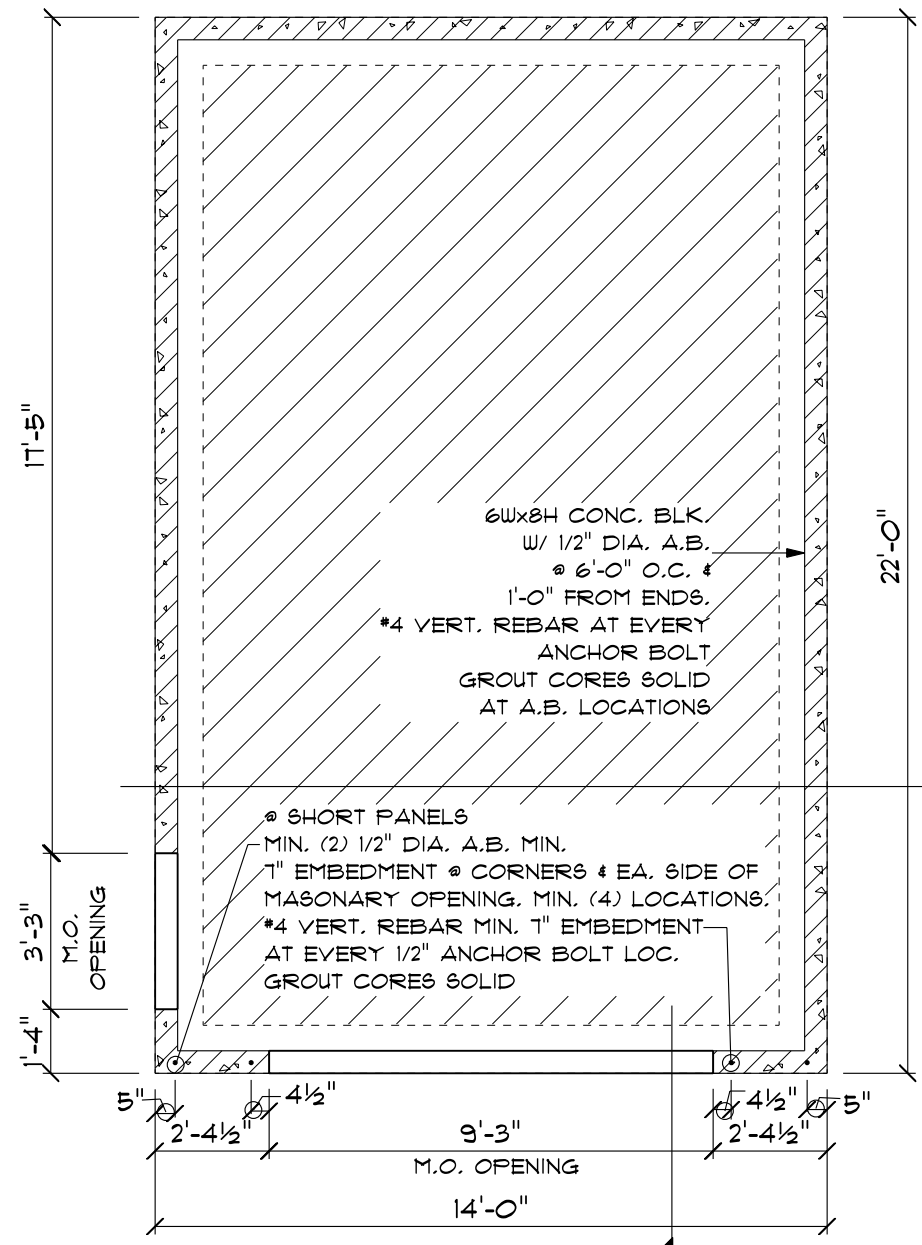


4 FOUNDATION
SCALE: 1/4" = 1'-0"

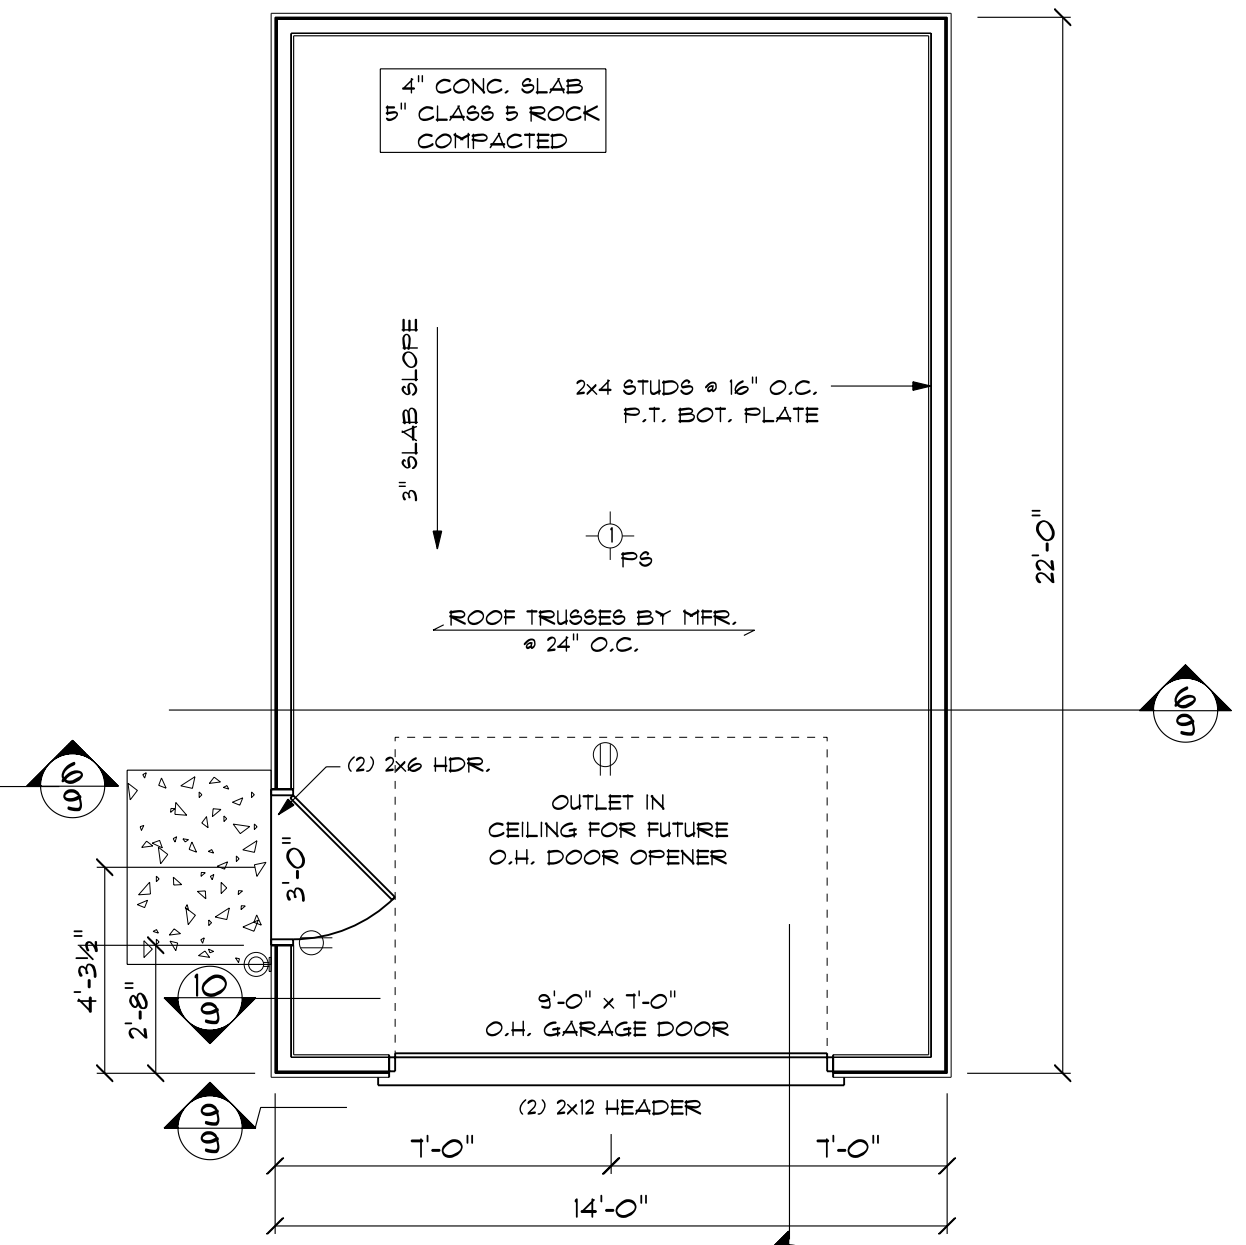


5 PLAN
SCALE: 1/4" = 1'-0"

ELECTRIC SYMBOLS

- 1 BULB PORCELAIN SOCKET
- EXTERIOR LIGHT FIXTURE
- OUTLET - SHOWN ONLY ON GARAGE PLANS. VERIFY WITH SITE SUP ON LOCATION OF WALL OUTLET.

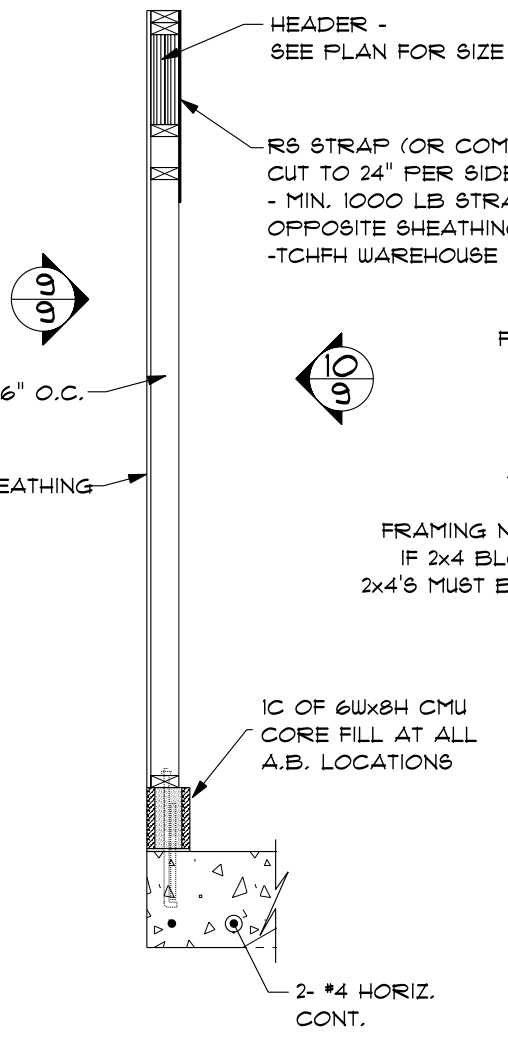

8 SECTION
SCALE: 1/2" = 1'-0"

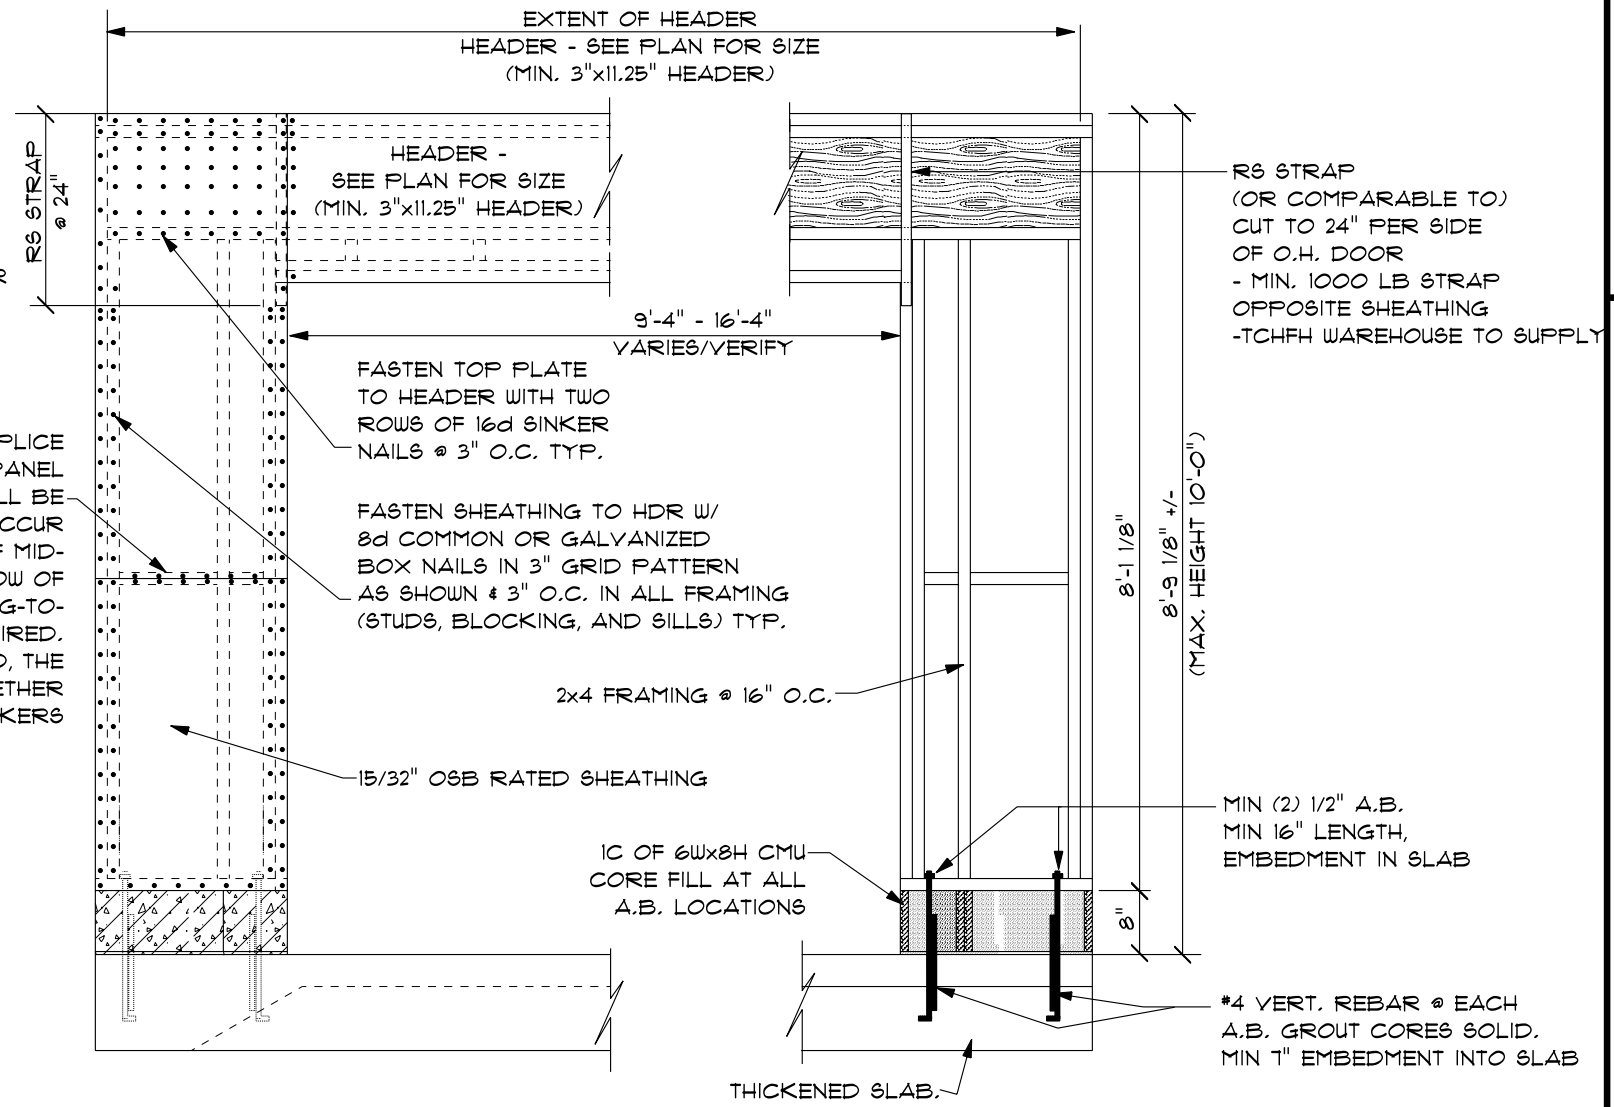

9 SECTION
SCALE: 1/2" = 1'-0"

10 SECTION
SCALE: 1/2" = 1'-0"